


NOTES:
1. NOMINAL CAPACITY: 510 m³

D

C

B

A

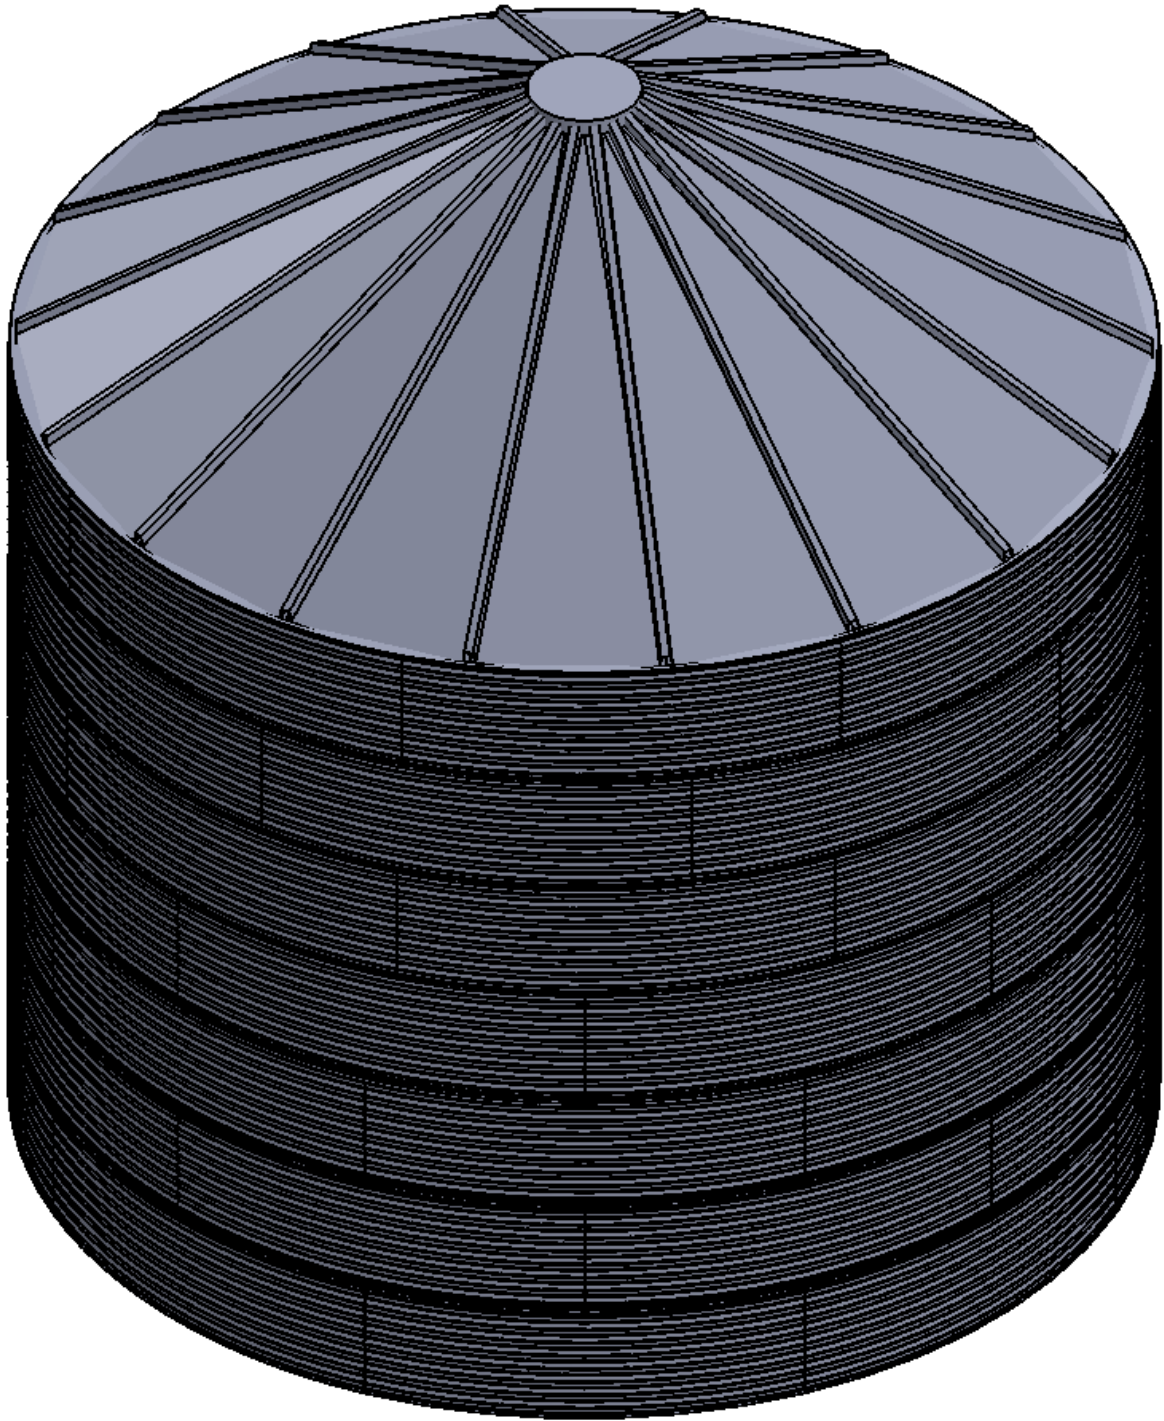


30° ROOF CONFIGURATION

D

C

B

A

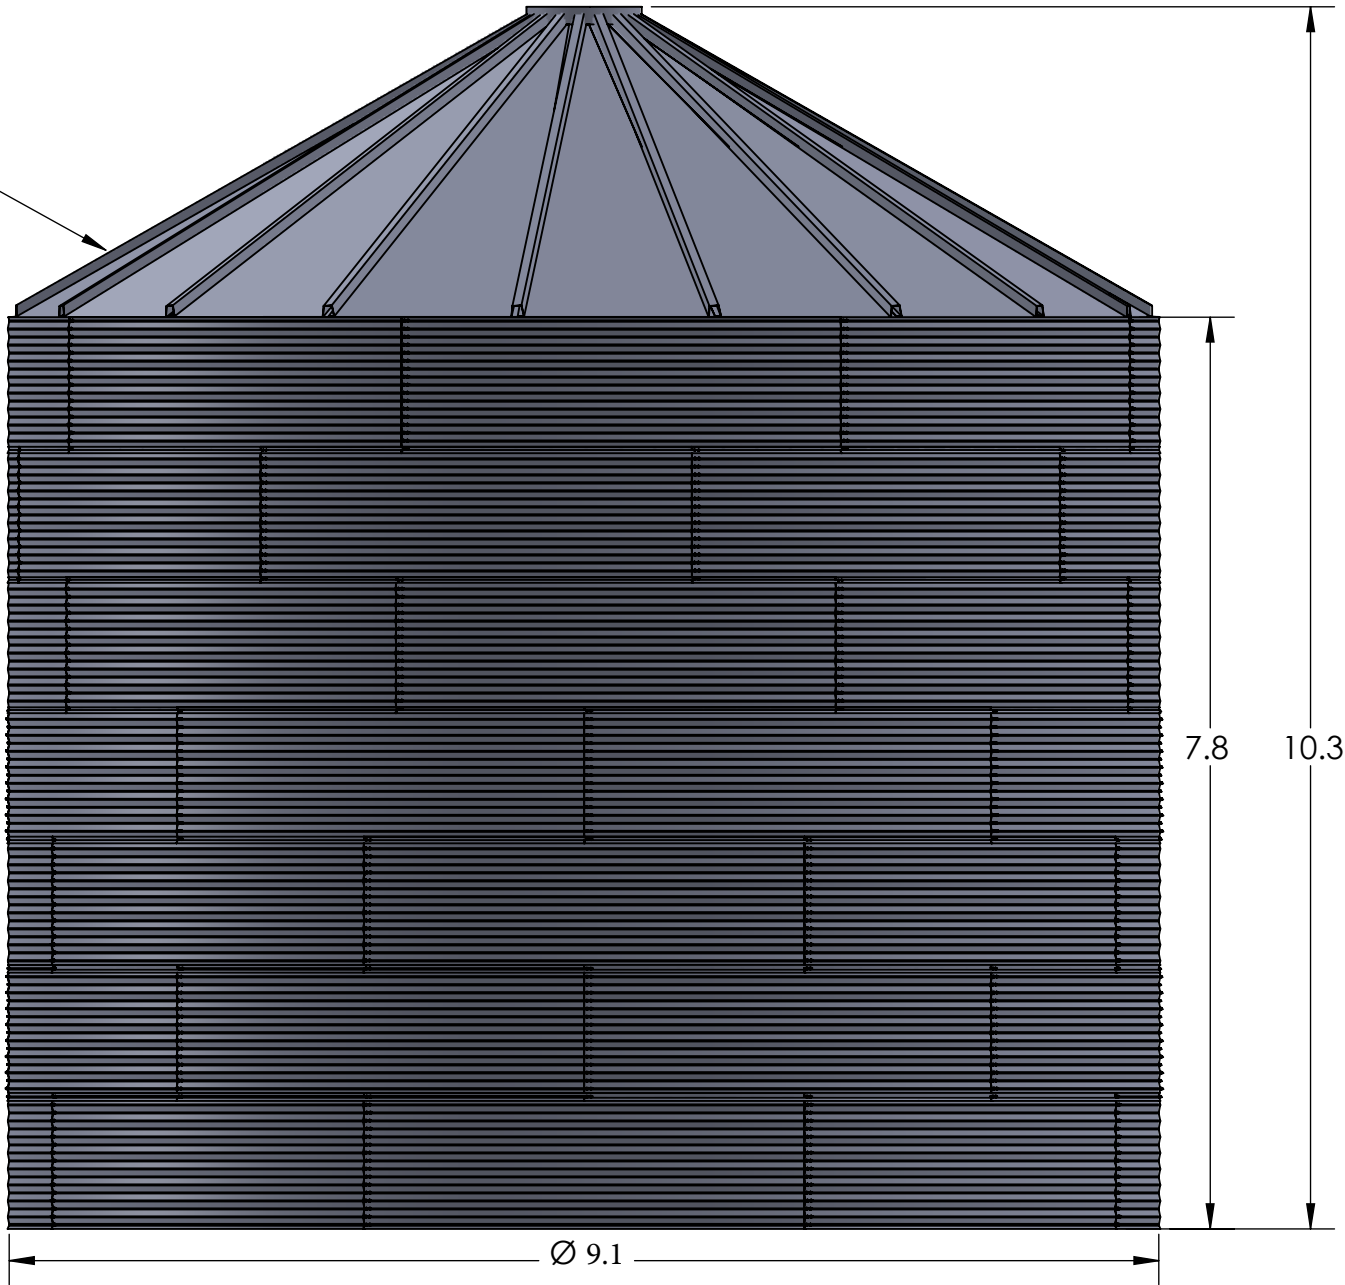

Ø 9.1

7.8

10.3

PROPRIETARY AND CONFIDENTIAL
THE INFORMATION CONTAINED IN THIS
DRAWING IS THE SOLE PROPERTY OF
TITAN STEEL WORKS. ANY
REPRODUCTION IN PART OR AS A WHOLE
WITHOUT THE WRITTEN PERMISSION OF
TITAN STEEL WORKS IS PROHIBITED.

UNLESS OTHERWISE SPECIFIED:	
DIMENSIONS IN: Meters	DRAWN
TOLERANCES:	CHECKED
ISO 2768-mK	ENG APPR.
	MFG APPR.
INTERPRET GEOMETRIC TOLERANCING PER: ISO 1101	Q.A.
MATERIAL	COMMENTS:
MIXED	SLES DRAWING-TANK
FINISH	GENERAL ARRANGEMENT
N/A	
DO NOT SCALE DRAWING	

NAME	DATE

	
TITLE:	
GENERAL ARRANGEMENT	
CGS Ø 9.1 m	
7 TIER	
SIZE	DWG. NO.
A3	CGS-3007-30
SCALE: 1:60	WEIGHT: 5200 kg
SHEET 1 OF 1	REV
	2