



NOTES:
1. NOMINAL CAPACITY: ≈46,5 m³

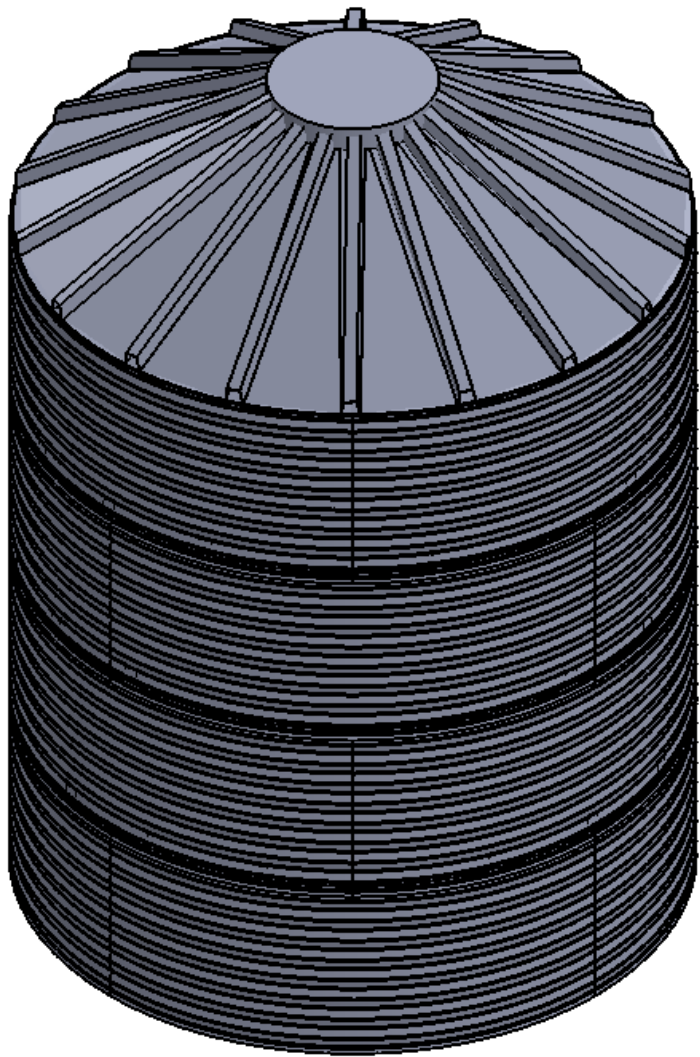

30° ROOF CONFIGURATION

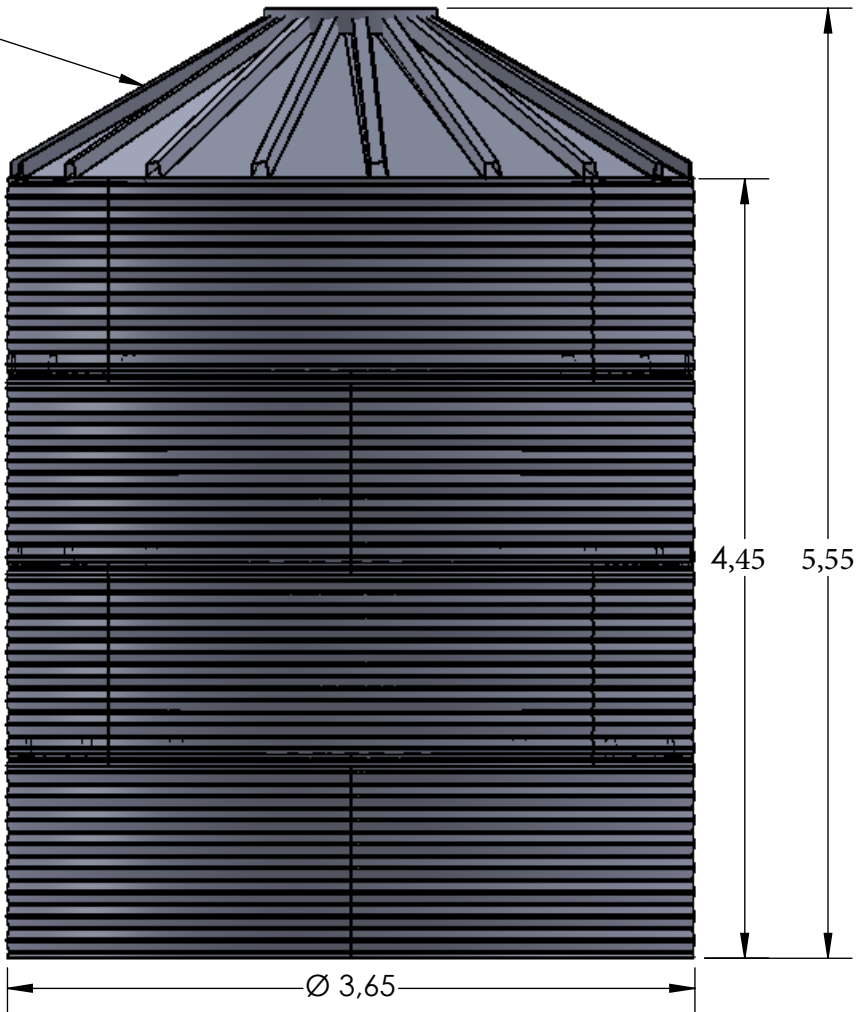

PROPRIETARY AND CONFIDENTIAL
THE INFORMATION CONTAINED IN THIS
DRAWING IS THE SOLE PROPERTY OF
TITAN STEEL WORKS. ANY
REPRODUCTION IN PART OR AS A WHOLE
WITHOUT THE WRITTEN PERMISSION OF
TITAN STEEL WORKS IS PROHIBITED.

UNLESS OTHERWISE SPECIFIED:		NAME		DATE		 TITAN STEEL WORKS Engineering • Manufacturing • Construction					
DIMENSIONS IN: Meters		DRAWN				TITLE: GENERAL ARRANGEMENT CGS Ø 3,65 4 TIER					
TOLERANCES:		CHECKED									
ISO 2768-mK		ENG APPR.									
		MFG APPR.									
INTERPRET GEOMETRIC TOLERANCING PER: ISO 1101		Q.A.				COMMENTS: SALES DRAWING-TANK GENERAL ARRANGEMENT					
MATERIAL		MIXED									
FINISH		N/A									
DO NOT SCALE DRAWING						SIZE		DWG. NO.		REV	
						A3		CGS-1204-30		2	
						SCALE: 1:40		WEIGHT:600 kg		SHEET 1 OF 1	