



NOTES:  
1. NOMINAL CAPACITY: ≈46,5 m³

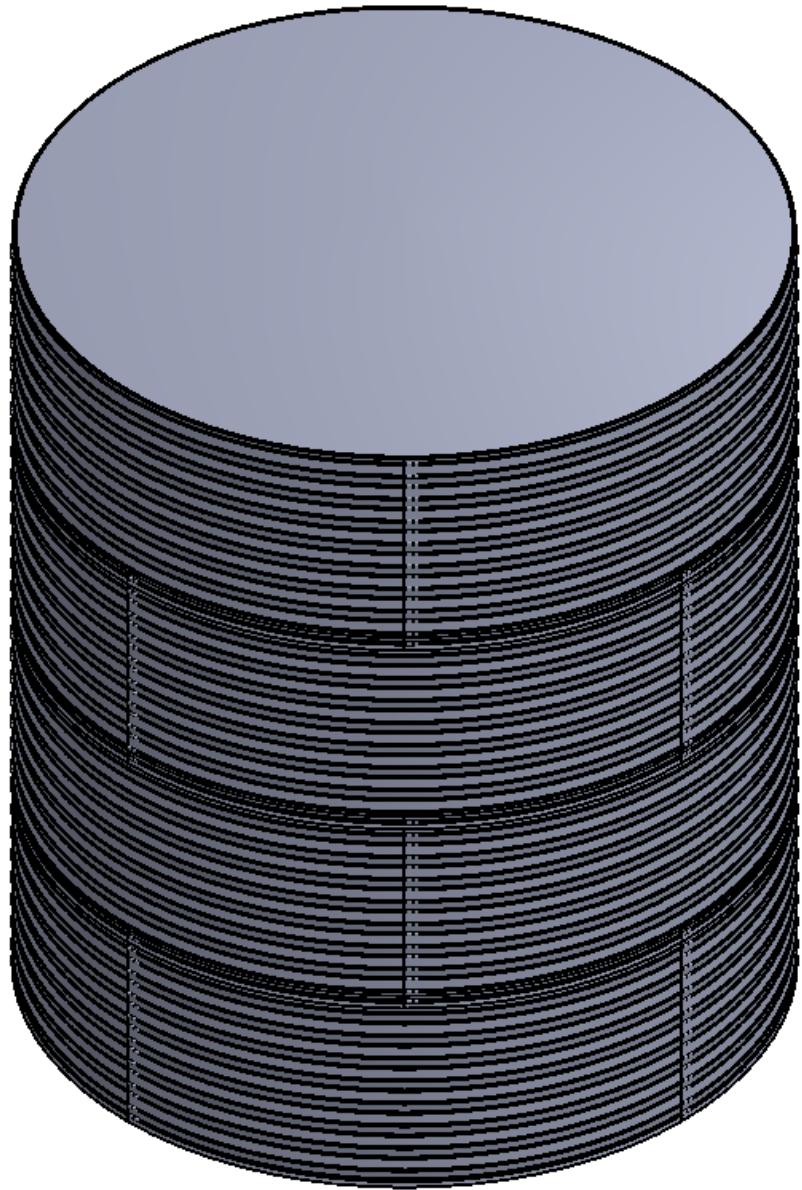

DOME ROOF CONFIGURATION

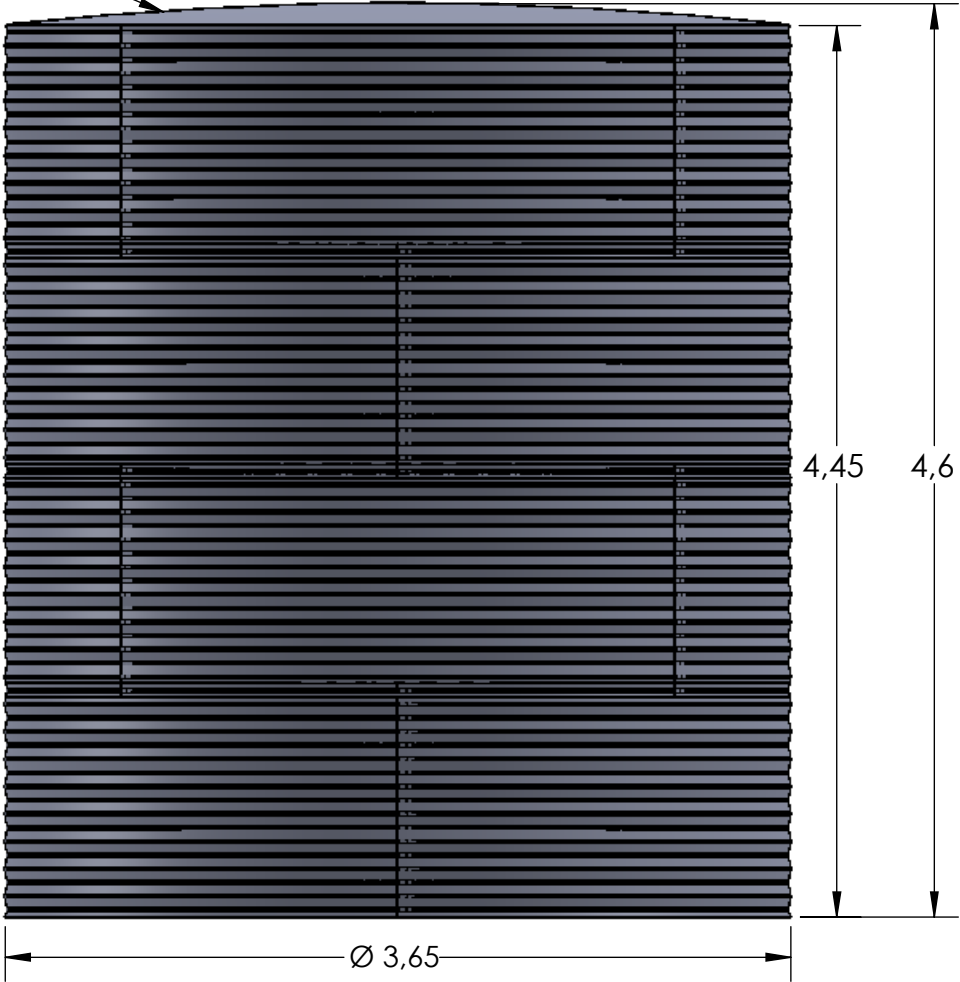

PROPRIETARY AND CONFIDENTIAL  
THE INFORMATION CONTAINED IN THIS  
DRAWING IS THE SOLE PROPERTY OF  
TITAN STEEL WORKS. ANY  
REPRODUCTION IN PART OR AS A WHOLE  
WITHOUT THE WRITTEN PERMISSION OF  
TITAN STEEL WORKS IS PROHIBITED.

|                                                  |       |
|--------------------------------------------------|-------|
| UNLESS OTHERWISE SPECIFIED:                      |       |
| DIMENSIONS IN: Meters                            |       |
| TOLERANCES:                                      |       |
| ISO 2768-mK                                      |       |
| INTERPRET GEOMETRIC<br>TOLERANCING PER: ISO 1101 |       |
| MATERIAL                                         | MIXED |
| FINISH                                           | N/A   |
| DO NOT SCALE DRAWING                             |       |

|                                                                                       |                        |               |              |
|---------------------------------------------------------------------------------------|------------------------|---------------|--------------|
|  |                        |               |              |
| TITLE:<br>GENERAL ARRANGEMENT<br>CGS Ø 3,65<br>4 TIER                                 |                        |               |              |
| SIZE<br>A3                                                                            | DWG. NO.<br>CGS-1204-D | REV<br>2      |              |
| SCALE: 1:35                                                                           |                        | WEIGHT:600 kg | SHEET 1 OF 1 |