
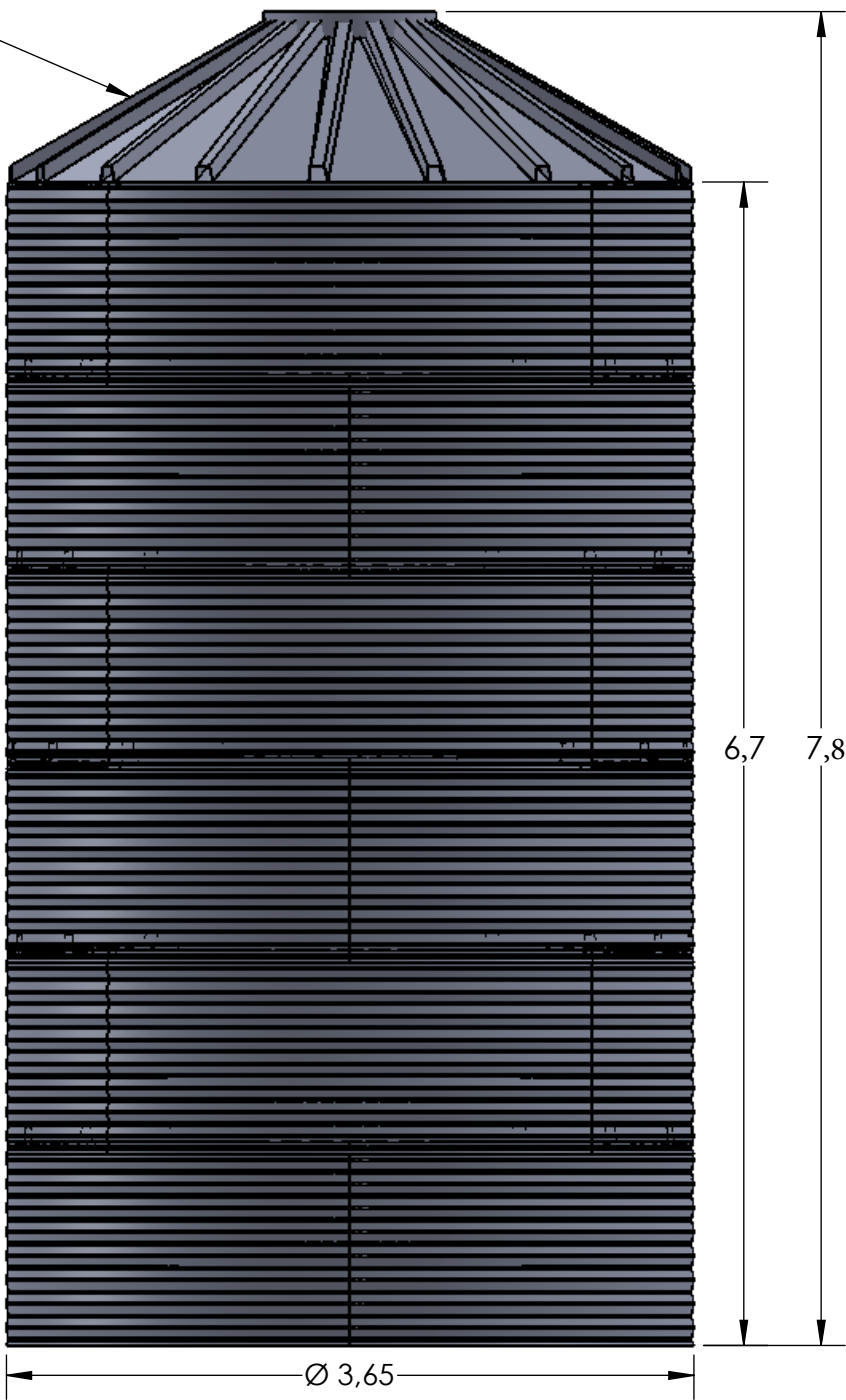


NOTES:
1. NOMINAL CAPACITY: ≈70 m³

30° ROOF CONFIGURATION

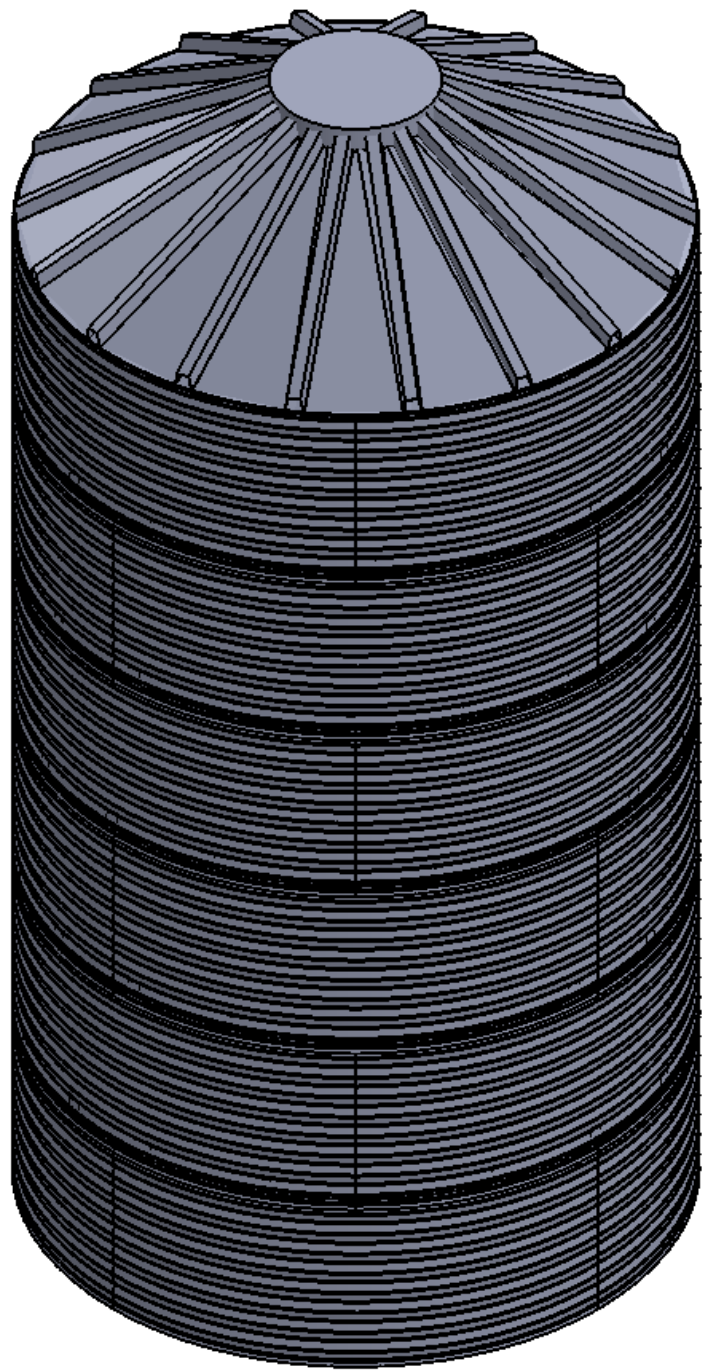

PROPRIETARY AND CONFIDENTIAL
THE INFORMATION CONTAINED IN THIS
DRAWING IS THE SOLE PROPERTY OF
TITAN STEEL WORKS. ANY
REPRODUCTION IN PART OR AS A WHOLE
WITHOUT THE WRITTEN PERMISSION OF
TITAN STEEL WORKS IS PROHIBITED.

UNLESS OTHERWISE SPECIFIED:	
DIMENSIONS IN: Meters	
TOLERANCES:	
ISO 2768-mK	
INTERPRET GEOMETRIC TOLERANCING PER: ISO 1101	
MATERIAL	MIXED
FINISH	N/A
DO NOT SCALE DRAWING	

NAME	DATE

		
TITLE: GENERAL ARRANGEMENT CGS Ø 3,65 m 6 TIER		
SIZE A3	DWG. NO. CGS-1206-30	REV 2
SCALE: 1:40 WEIGHT: 910 kg		SHEET 1 OF 1