



NOTES:
1. NOMINAL CAPACITY: $\approx 52 \text{ m}^3$

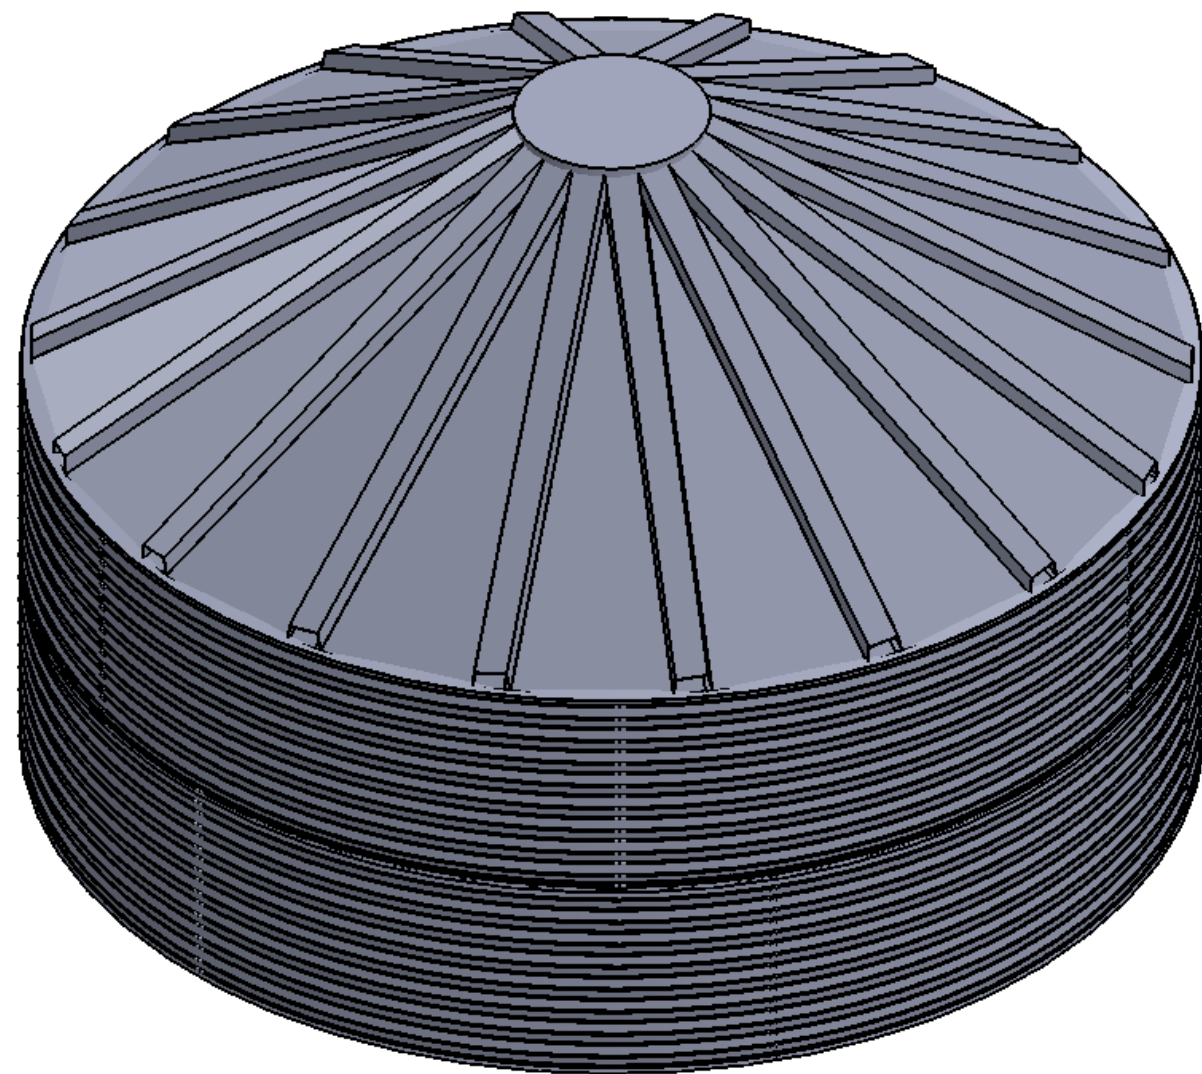

30° ROOF CONFIGURATION-

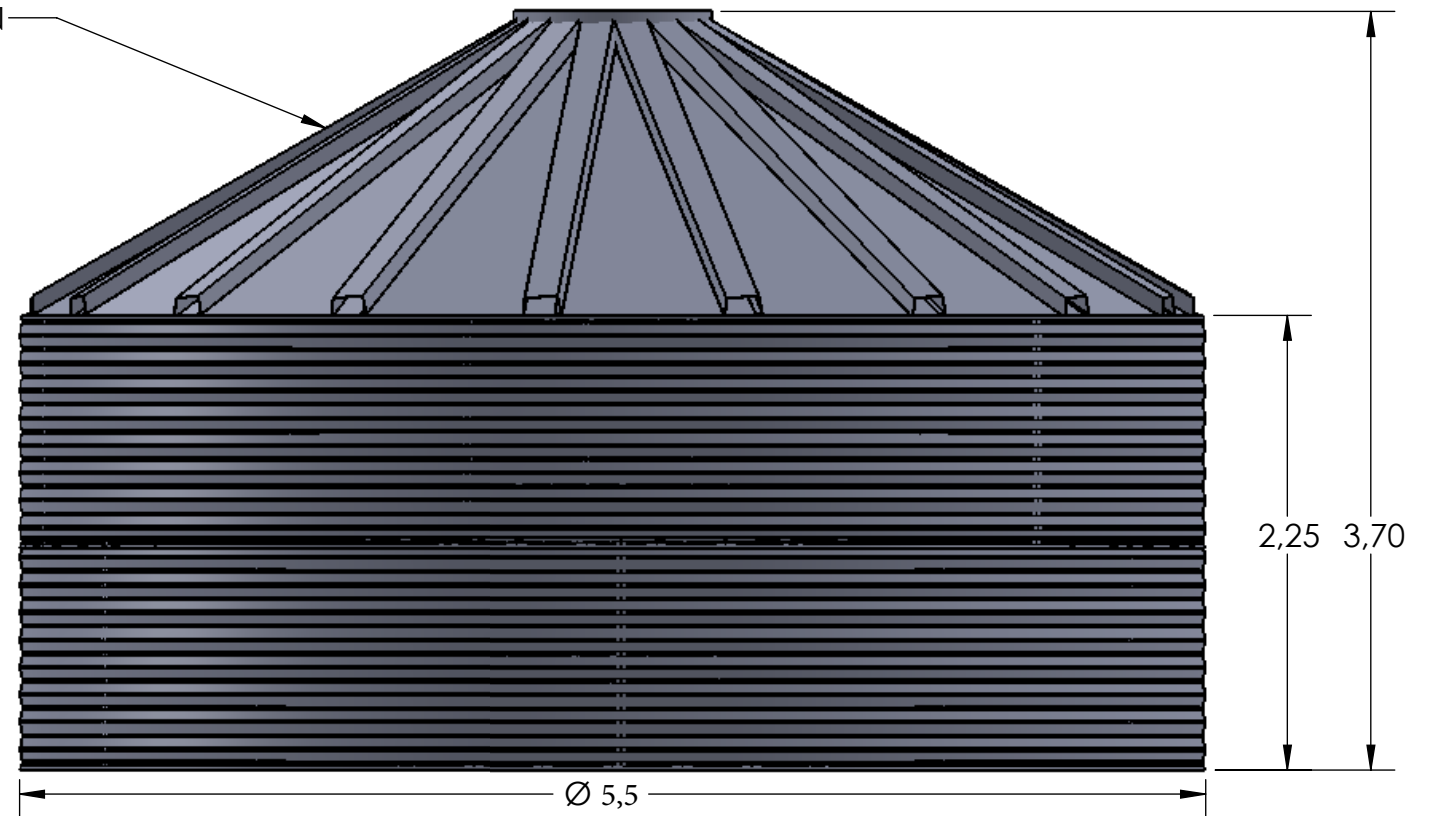

PROPRIETARY AND CONFIDENTIAL

THE INFORMATION CONTAINED IN THIS
DRAWING IS THE SOLE PROPERTY OF
TITAN STEEL WORKS. ANY
REPRODUCTION IN PART OR AS A WHOLE
WITHOUT THE WRITTEN PERMISSION OF
TITAN STEEL WORKS IS PROHIBITED.

UNLESS OTHERWISE SPECIFIED:		NAME		DATE		TITAN STEEL WORKS Engineering • Manufacturing • Construction							
DIMENSIONS IN: Meters		DRAWN				TITLE: GENERAL ARRANGEMENT CGS Ø 5,5 m 2 TIER							
TOLERANCES:		CHECKED											
ISO 2768-mK		ENG APPR.											
		MFG APPR.											
INTERPRET GEOMETRIC TOLERANCING PER: ISO 1101		Q.A.				SIZE A3							
MATERIAL MIXED		COMMENTS:								DWG. NO.		REV	
FINISH N/A		SALES DRAWING-TANK GENERAL ARRANGEMENT								CGS-1802-30		2	
DO NOT SCALE DRAWING						SCALE: 1:35		WEIGHT: 620 kg		SHEET 1 OF 1			