



NOTES:  
 1. NOMINAL CAPACITY: 20719 U.S. GALLONS

D  
C  
B  
A

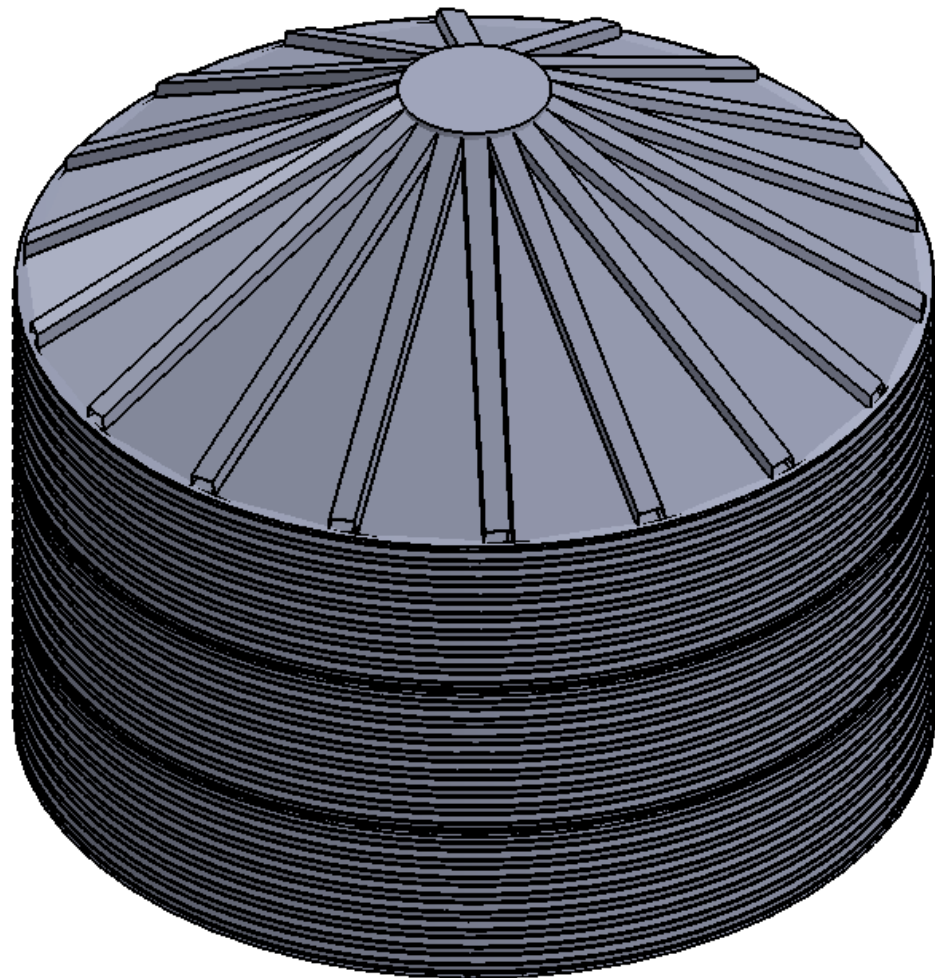

30° ROOF CONFIGURATION

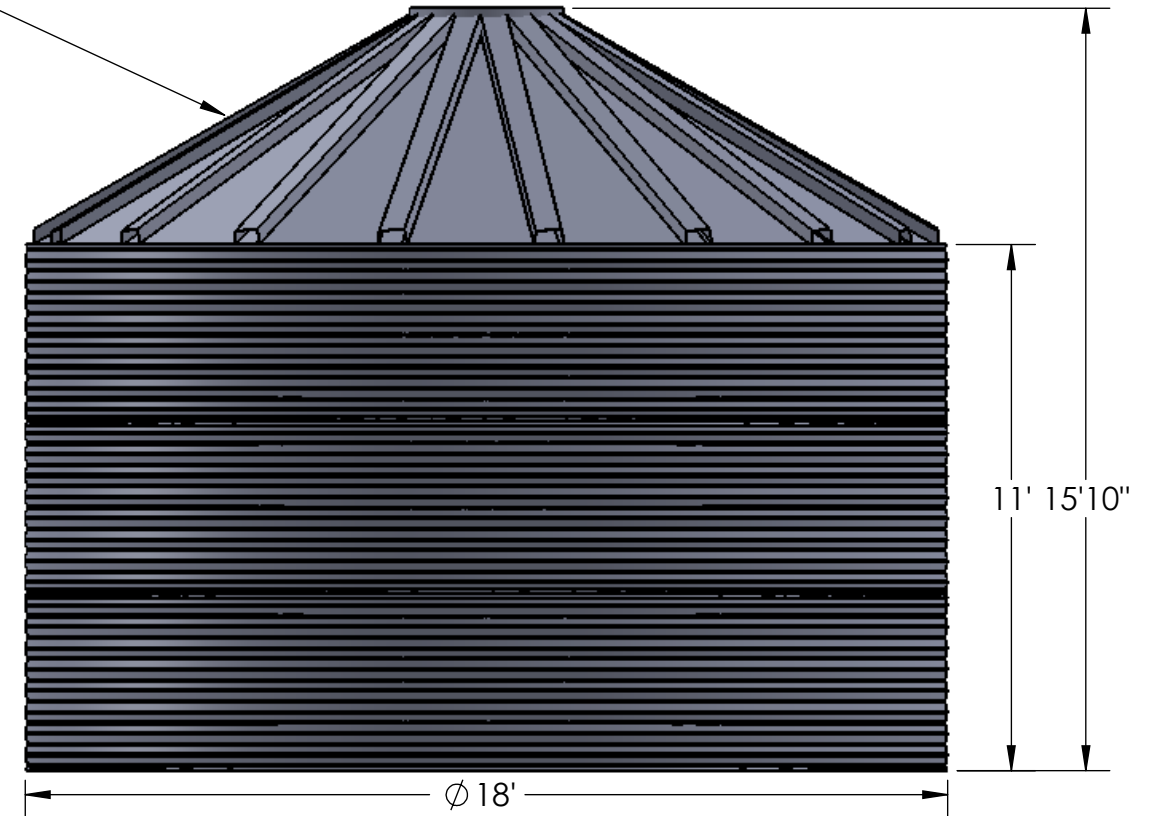

D  
C  
B  
A

PROPRIETARY AND CONFIDENTIAL  
 THE INFORMATION CONTAINED IN THIS  
 DRAWING IS THE SOLE PROPERTY OF  
 CONTAIN WATER SYSTEMS. ANY  
 REPRODUCTION IN PART OR AS A WHOLE  
 WITHOUT THE WRITTEN PERMISSION OF  
 CONTAIN WATER SYSTEMS IS  
 PROHIBITED.

UNLESS OTHERWISE SPECIFIED:	
DIMENSIONS ARE IN INCHES	
TOLERANCES:	
FRACTIONAL ± 1/16"	
ANGULAR: MACH ± .5° BEND ± .5°	
TWO PLACE DECIMAL ± .02"	
THREE PLACE DECIMAL ± .005"	
INTERPRET GEOMETRIC TOLERANCING PER: ASME Y14.5	
MATERIAL	MIXED
FINISH	N/A
DO NOT SCALE DRAWING	

	NAME	DATE
DRAWN	AP	9.28.18
CHECKED		
ENG APPR.		
MFG APPR.		
Q.A.		
COMMENTS: SALES DRAWING-TANK GENERAL ARRANGEMENT		



TITLE:  
**GENERAL ARRANGEMENT  
 CGS 18'  
 3 TIER**

SIZE	DWG. NO.	REV
<b>B</b>	<b>CGS-1803-30</b>	<b>1</b>

SCALE: 1:45 WEIGHT: 1818 LBS SHEET 1 OF 1

8 7 6 5 4 3 2 1

8 7 6 5 4 3 2 1