



NOTES:  
 1. NOMINAL CAPACITY: 94000 U.S. GALLONS

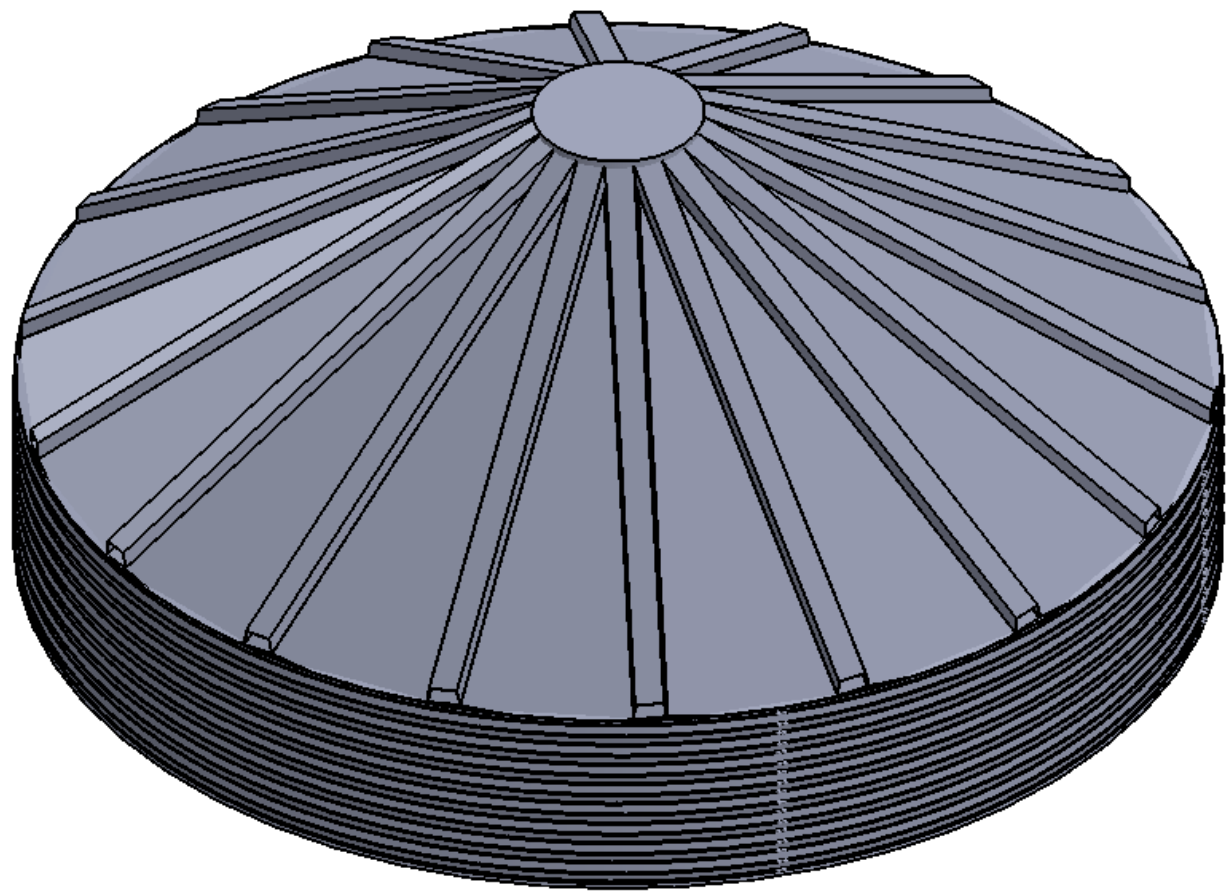

30° ROOF CONFIGURATION

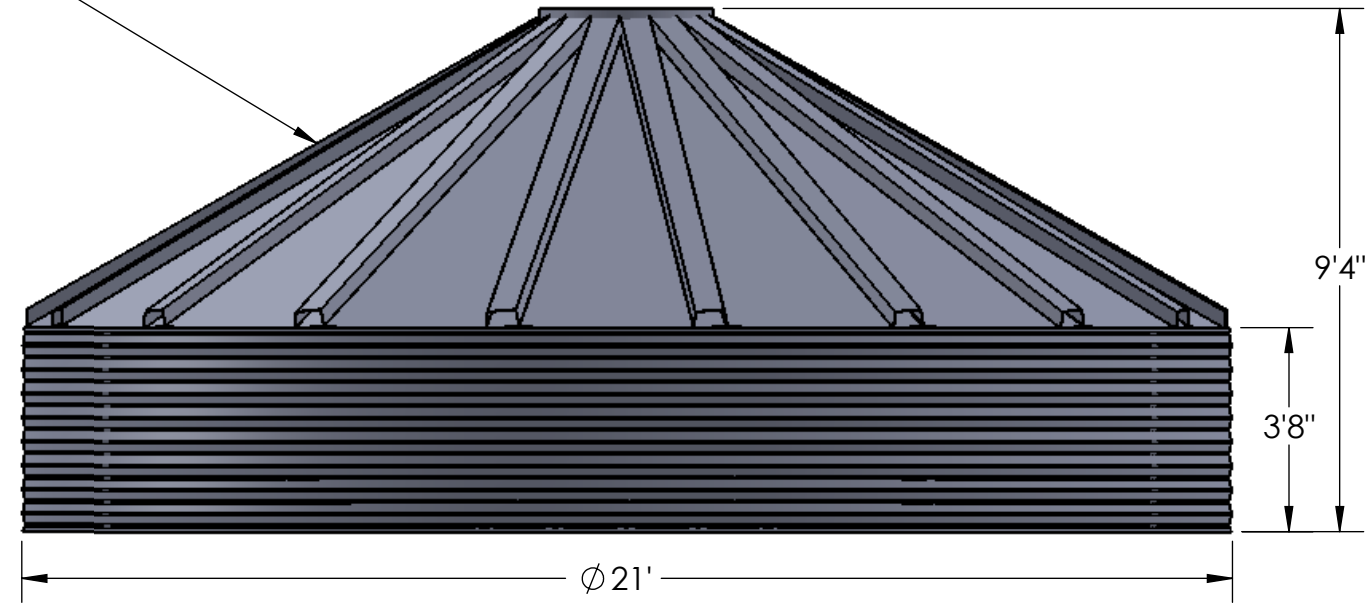

UNLESS OTHERWISE SPECIFIED:

DIMENSIONS ARE IN INCHES  
 TOLERANCES:  
 FRACTIONAL ± 1/16"  
 ANGULAR: MACH ± .5° BEND ± .5°  
 TWO PLACE DECIMAL ± .02"  
 THREE PLACE DECIMAL ± .005"

PROPRIETARY AND CONFIDENTIAL  
 THE INFORMATION CONTAINED IN THIS  
 DRAWING IS THE SOLE PROPERTY OF  
 CONTAIN WATER SYSTEMS. ANY  
 REPRODUCTION IN PART OR AS A WHOLE  
 WITHOUT THE WRITTEN PERMISSION OF  
 CONTAIN WATER SYSTEMS IS  
 PROHIBITED.

INTERPRET GEOMETRIC  
 TOLERANCING PER: ASME Y14.5  
 MATERIAL MIXED  
 FINISH N/A  
 DO NOT SCALE DRAWING

	NAME	DATE
DRAWN	AP	9.26.18
CHECKED		
ENG APPR.		
MFG APPR.		
Q.A.		
COMMENTS: SALES DRAWING-TANK GENERAL ARRANGEMENT		



TITLE:  
**GENERAL ARRANGEMENT  
 CGS 21'  
 1 TIER**

SIZE <b>B</b>	DWG. NO. <b>CGS-2101-30</b>	REV <b>1</b>
------------------	--------------------------------	-----------------

SCALE: 1:40 WEIGHT: 1384 LBS SHEET 1 OF 1