


NOTES:
1. NOMINAL CAPACITY: ≈35 m³

D


C

B

A

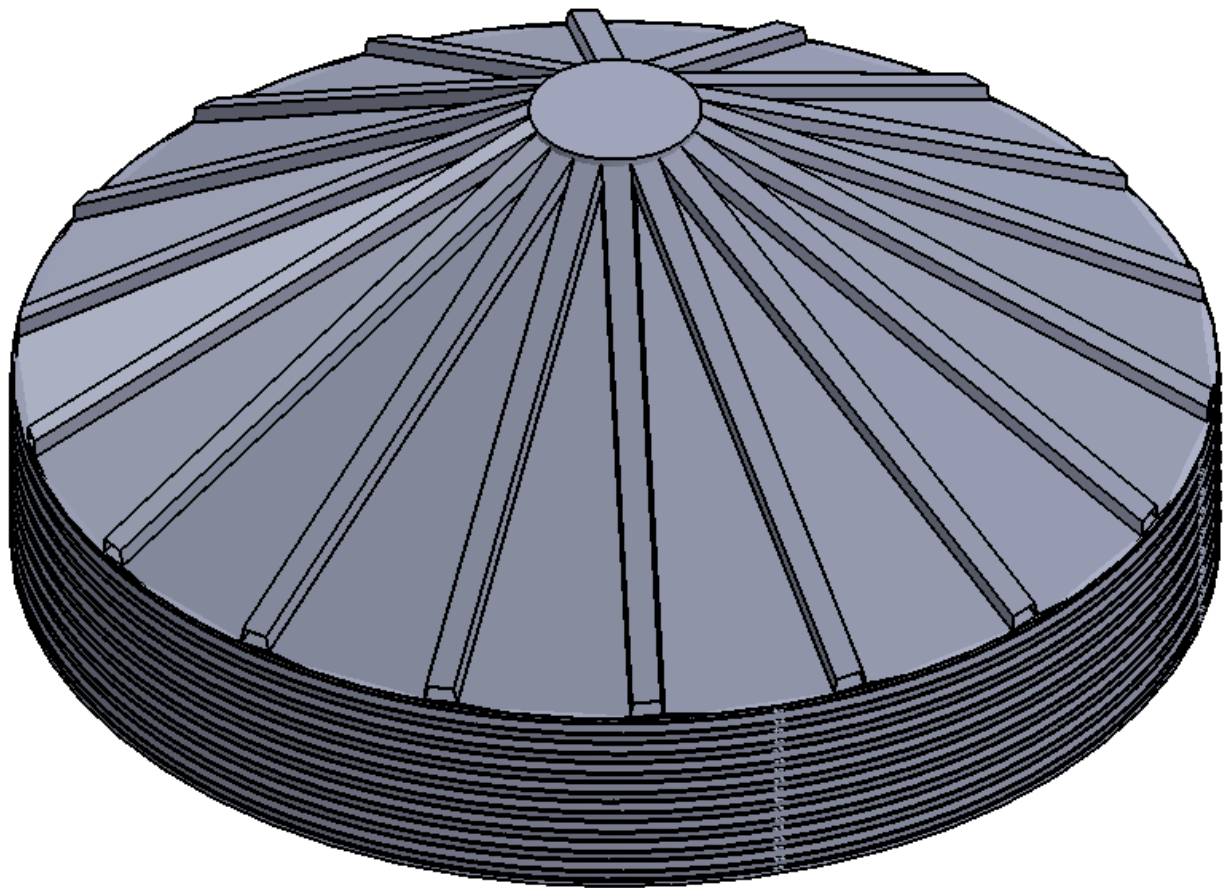

30° ROOF CONFIGURATION

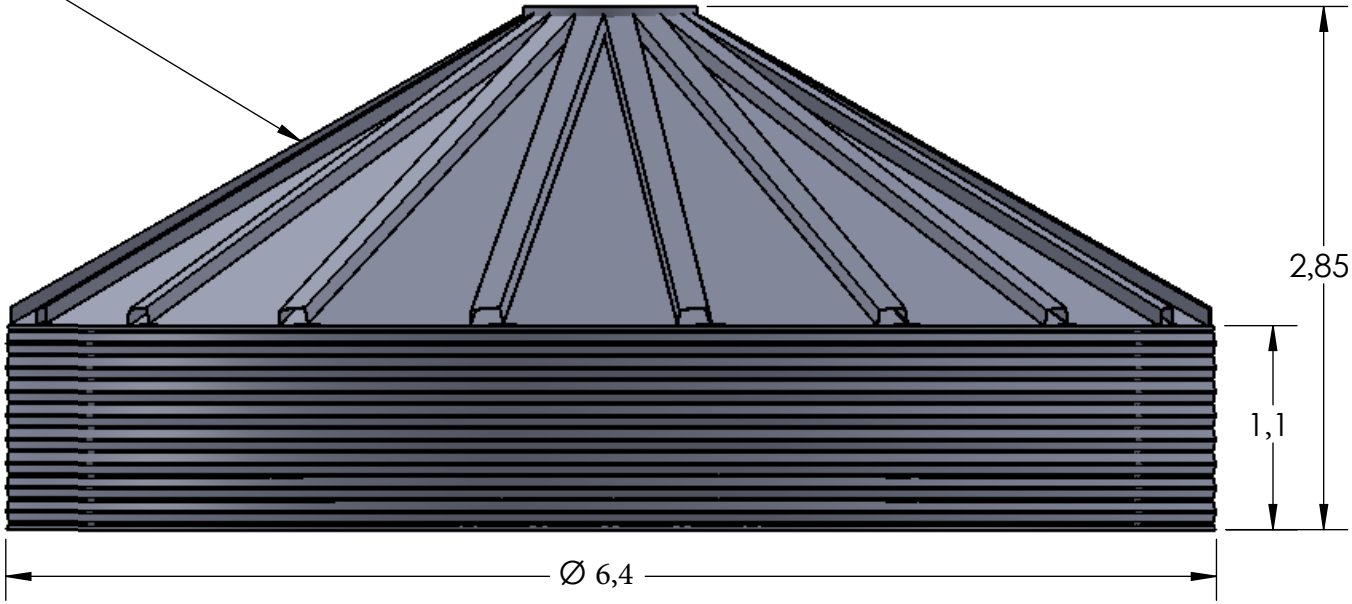

D

C

B

A

PROPRIETARY AND CONFIDENTIAL
THE INFORMATION CONTAINED IN THIS
DRAWING IS THE SOLE PROPERTY OF
TITAN STEEL WORKS. ANY
REPRODUCTION IN PART OR AS A WHOLE
WITHOUT THE WRITTEN PERMISSION OF
TITAN STEEL WORKS IS PROHIBITED.

UNLESS OTHERWISE SPECIFIED:	
DIMENSIONS IN: Meters	
TOLERANCES:	
ISO 2768-mK	
INTERPRET GEOMETRIC TOLERANCING PER: ISO 1101	
MATERIAL	MIXED
FINISH	N/A
DO NOT SCALE DRAWING	



TITLE:
GENERAL ARRANGEMENT
CGS Ø 6,4 m
1 TIER

SIZE	DWG. NO.	REV
A3	CGS-2101-30	2

SCALE: 1:40 WEIGHT: 630 kg SHEET 1 OF 1