
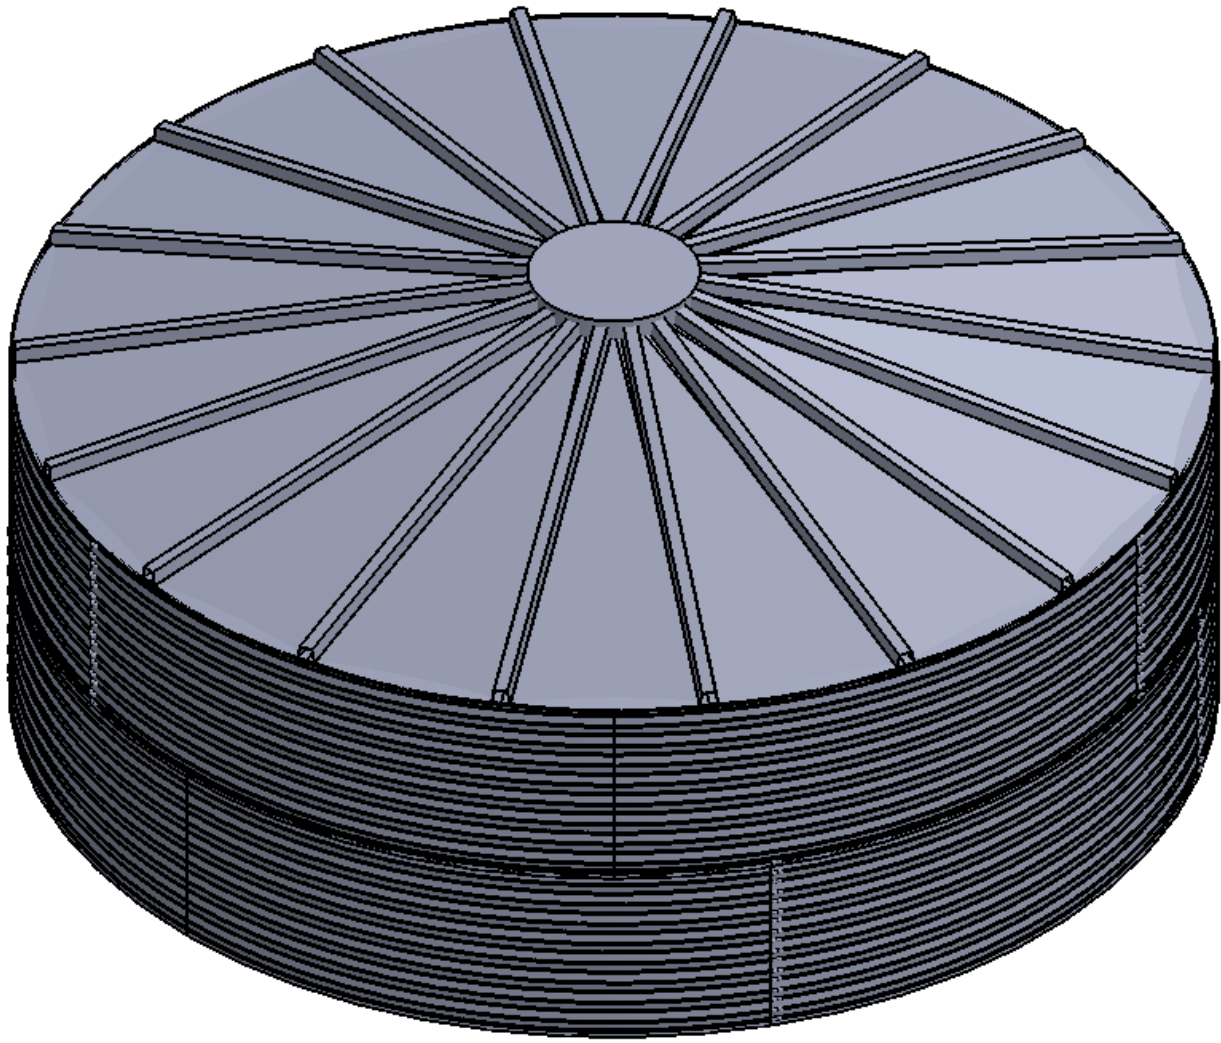


NOTES:
1. NOMINAL CAPACITY: ≈71 m³

10° ROOF CONFIGURATION

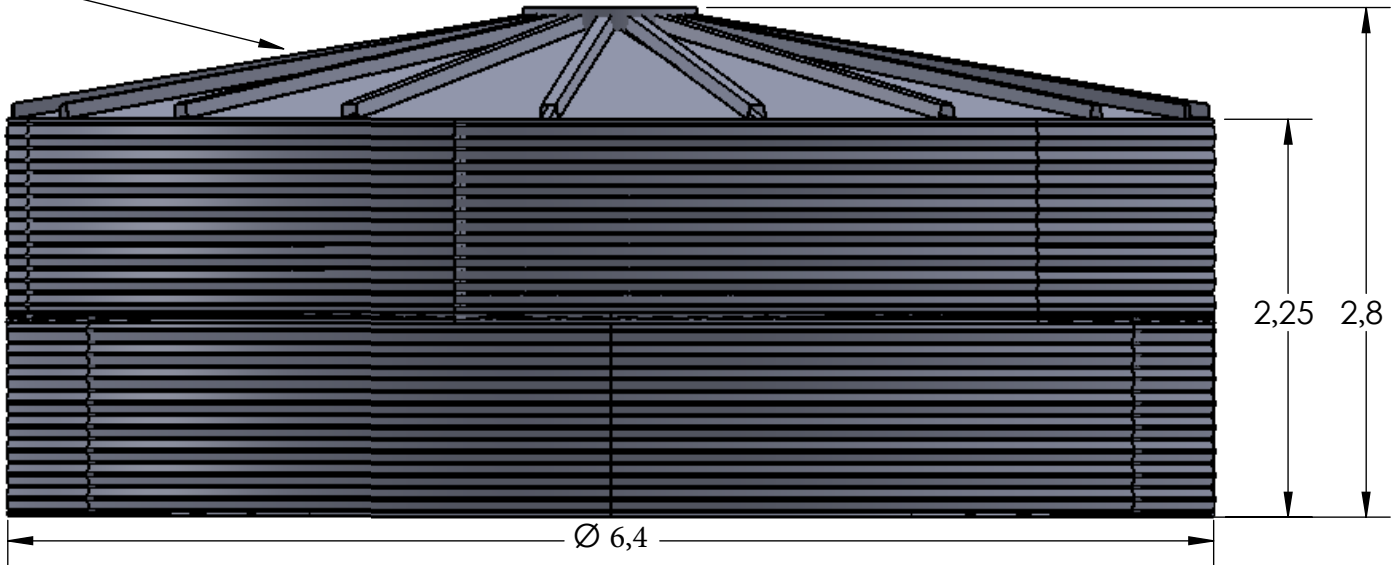

PROPRIETARY AND CONFIDENTIAL
THE INFORMATION CONTAINED IN THIS
DRAWING IS THE SOLE PROPERTY OF
TITAN STEEL WORKS. ANY
REPRODUCTION IN PART OR AS A WHOLE
WITHOUT THE WRITTEN PERMISSION OF
TITAN STEEL WORKS IS PROHIBITED.

UNLESS OTHERWISE SPECIFIED:		NAME		DATE	
DIMENSIONS IN: Meters		DRAWN		 TITAN STEEL WORKS Engineering • Manufacturing • Construction TITLE: GENERAL ARRANGEMENT CGS Ø 6,4 m 2 TIER	
TOLERANCES:		CHECKED			
ISO 2768-mK		ENG APPR.			
		MFG APPR.			
INTERPRET GEOMETRIC TOLERANCING PER: ISO 1101		Q.A.			
MATERIAL		COMMENTS:		SIZE	
MIXED		SALES DRAWING-TANK		DWG. NO.	
FINISH		GENERAL ARRANGEMENT		CGS-2102-10	
N/A				REV	
DO NOT SCALE DRAWING				2	
				SCALE: 1:40	
				WEIGHT: 825 kg	
				SHEET 1 OF 1	