
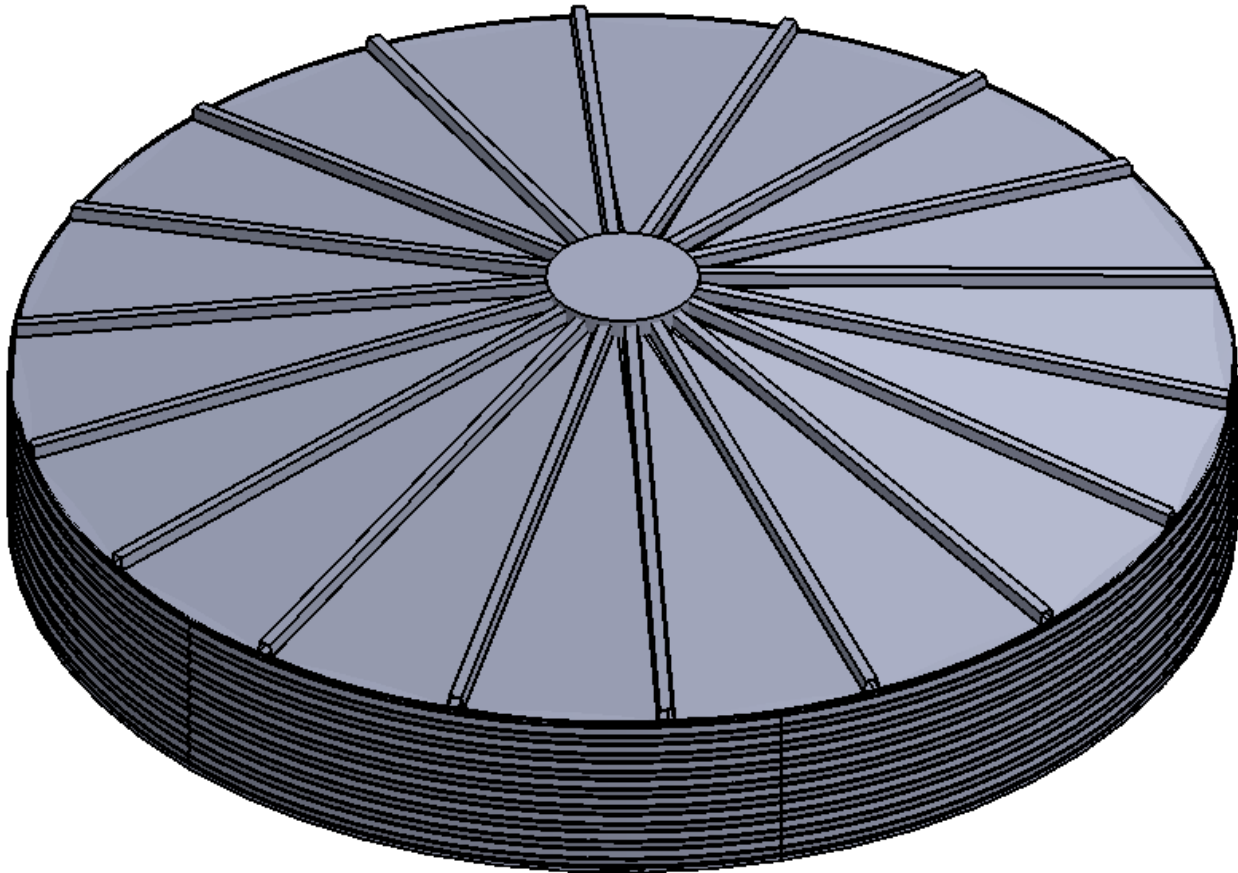


NOTES:
1. NOMINAL CAPACITY: 46.5 m³

10° ROOF CONFIGURATION

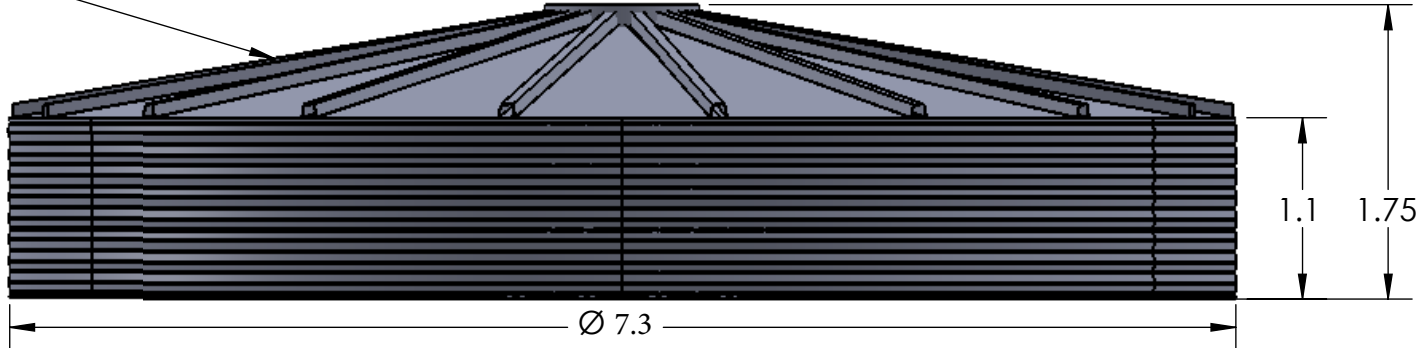

PROPRIETARY AND CONFIDENTIAL
THE INFORMATION CONTAINED IN THIS
DRAWING IS THE SOLE PROPERTY OF
TITAN STEEL WORKS. ANY
REPRODUCTION IN PART OR AS A WHOLE
WITHOUT THE WRITTEN PERMISSION OF
TITAN STEEL WORKS IS PROHIBITED.

UNLESS OTHERWISE SPECIFIED: DIMENSIONS IN: Meters TOLERANCES: ISO 2768-mK INTERPRET GEOMETRIC TOLERANCING PER: ISO 1101 MATERIAL MIXED FINISH N/A DO NOT SCALE DRAWING		NAME	DATE	 TITLE: GENERAL ARRANGEMENT CGS Ø 7.3 m 1 TIER
	DRAWN			
	CHECKED			
	ENG APPR.			
	MFG APPR.			COMMENTS: SALES DRAWING-TANK GENERAL ARRANGEMENT
	Q.A.			
SIZE DWG. NO. REV				A3 CGS-2401-10 2
SCALE: 1:45 WEIGHT: 750 kg SHEET 1 OF 1				