
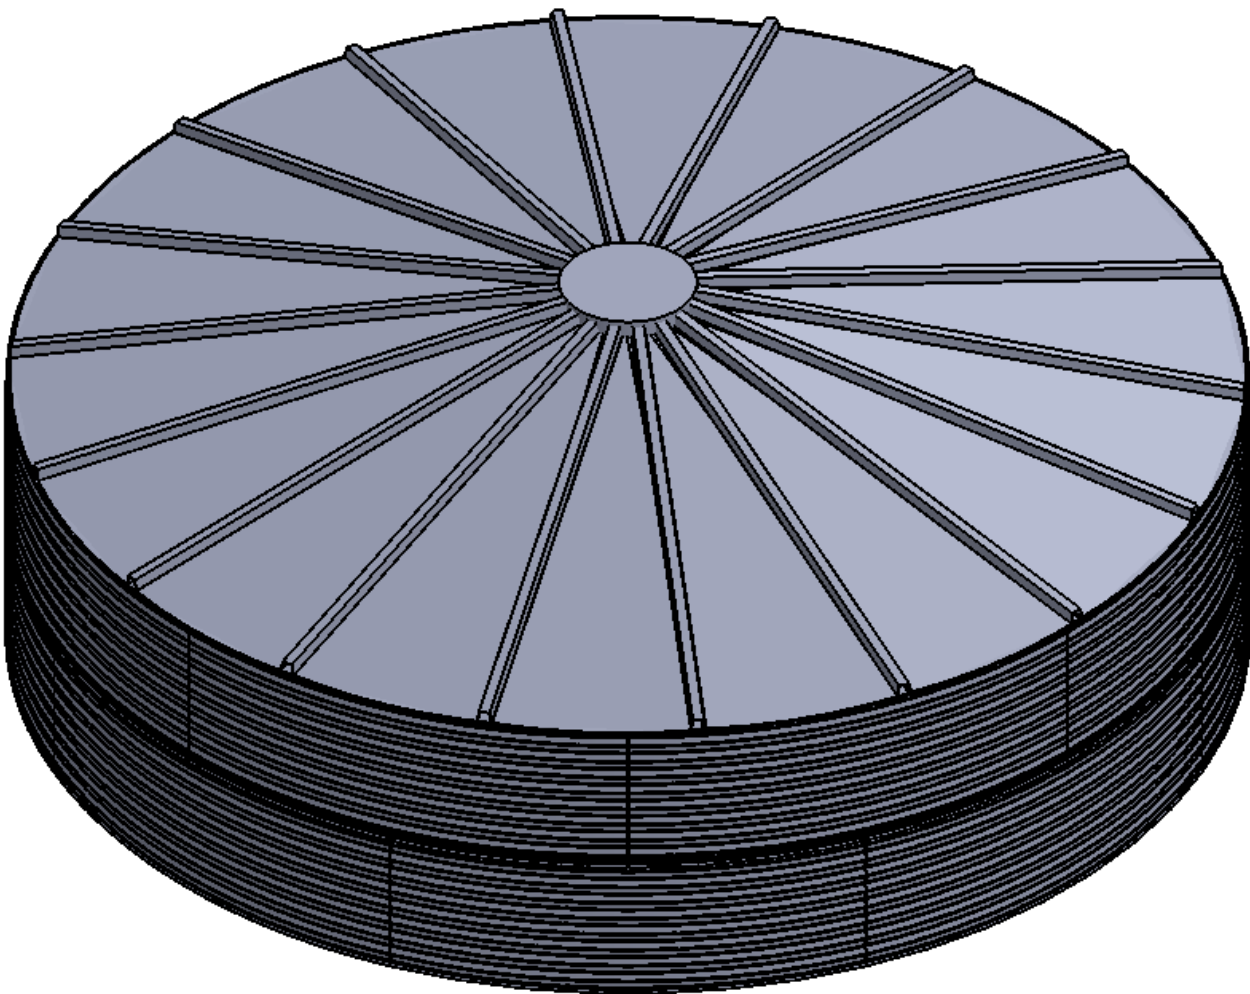


NOTES:
1. NOMINAL CAPACITY: 120 m³

10° ROOF CONFIGURATION

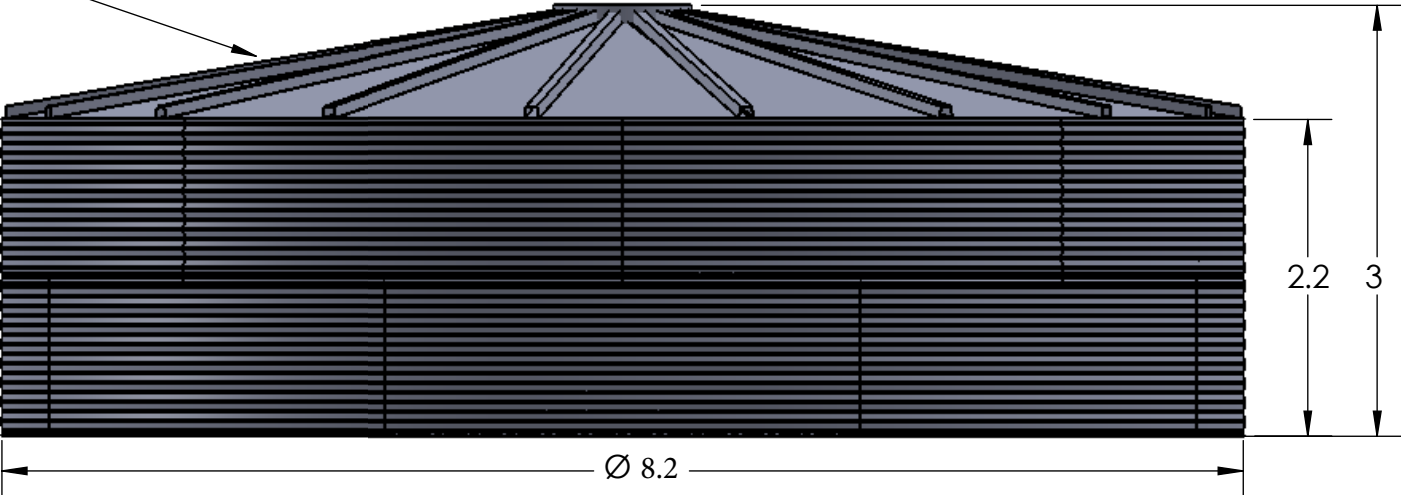

PROPRIETARY AND CONFIDENTIAL
THE INFORMATION CONTAINED IN THIS
DRAWING IS THE SOLE PROPERTY OF
TITAN STEEL WORKS. ANY
REPRODUCTION IN PART OR AS A WHOLE
WITHOUT THE WRITTEN PERMISSION OF
TITAN STEEL WORKS IS PROHIBITED.

UNLESS OTHERWISE SPECIFIED:		NAME	DATE	 TITAN STEEL WORKS Engineering • Manufacturing • Construction		
DIMENSIONS IN: Meters		DRAWN		TITLE: GENERAL ARRANGEMENT CGS Ø 8.2 m 2 TIER		
TOLERANCES:		CHECKED				
ISO 2768-mK		ENG APPR.				
		MFG APPR.				
INTERPRET GEOMETRIC TOLERANCING PER: ISO 1101		Q.A.		SIZE DWG. NO. REV A3 CGS-2702-10 2		
MATERIAL		COMMENTS:				
MIXED		SALES DRAWING-TANK GENERAL ARRANGEMENT				
FINISH						
N/A						
DO NOT SCALE DRAWING				SCALE: 1:50 WEIGHT: 1400 kg SHEET 1 OF 1		