
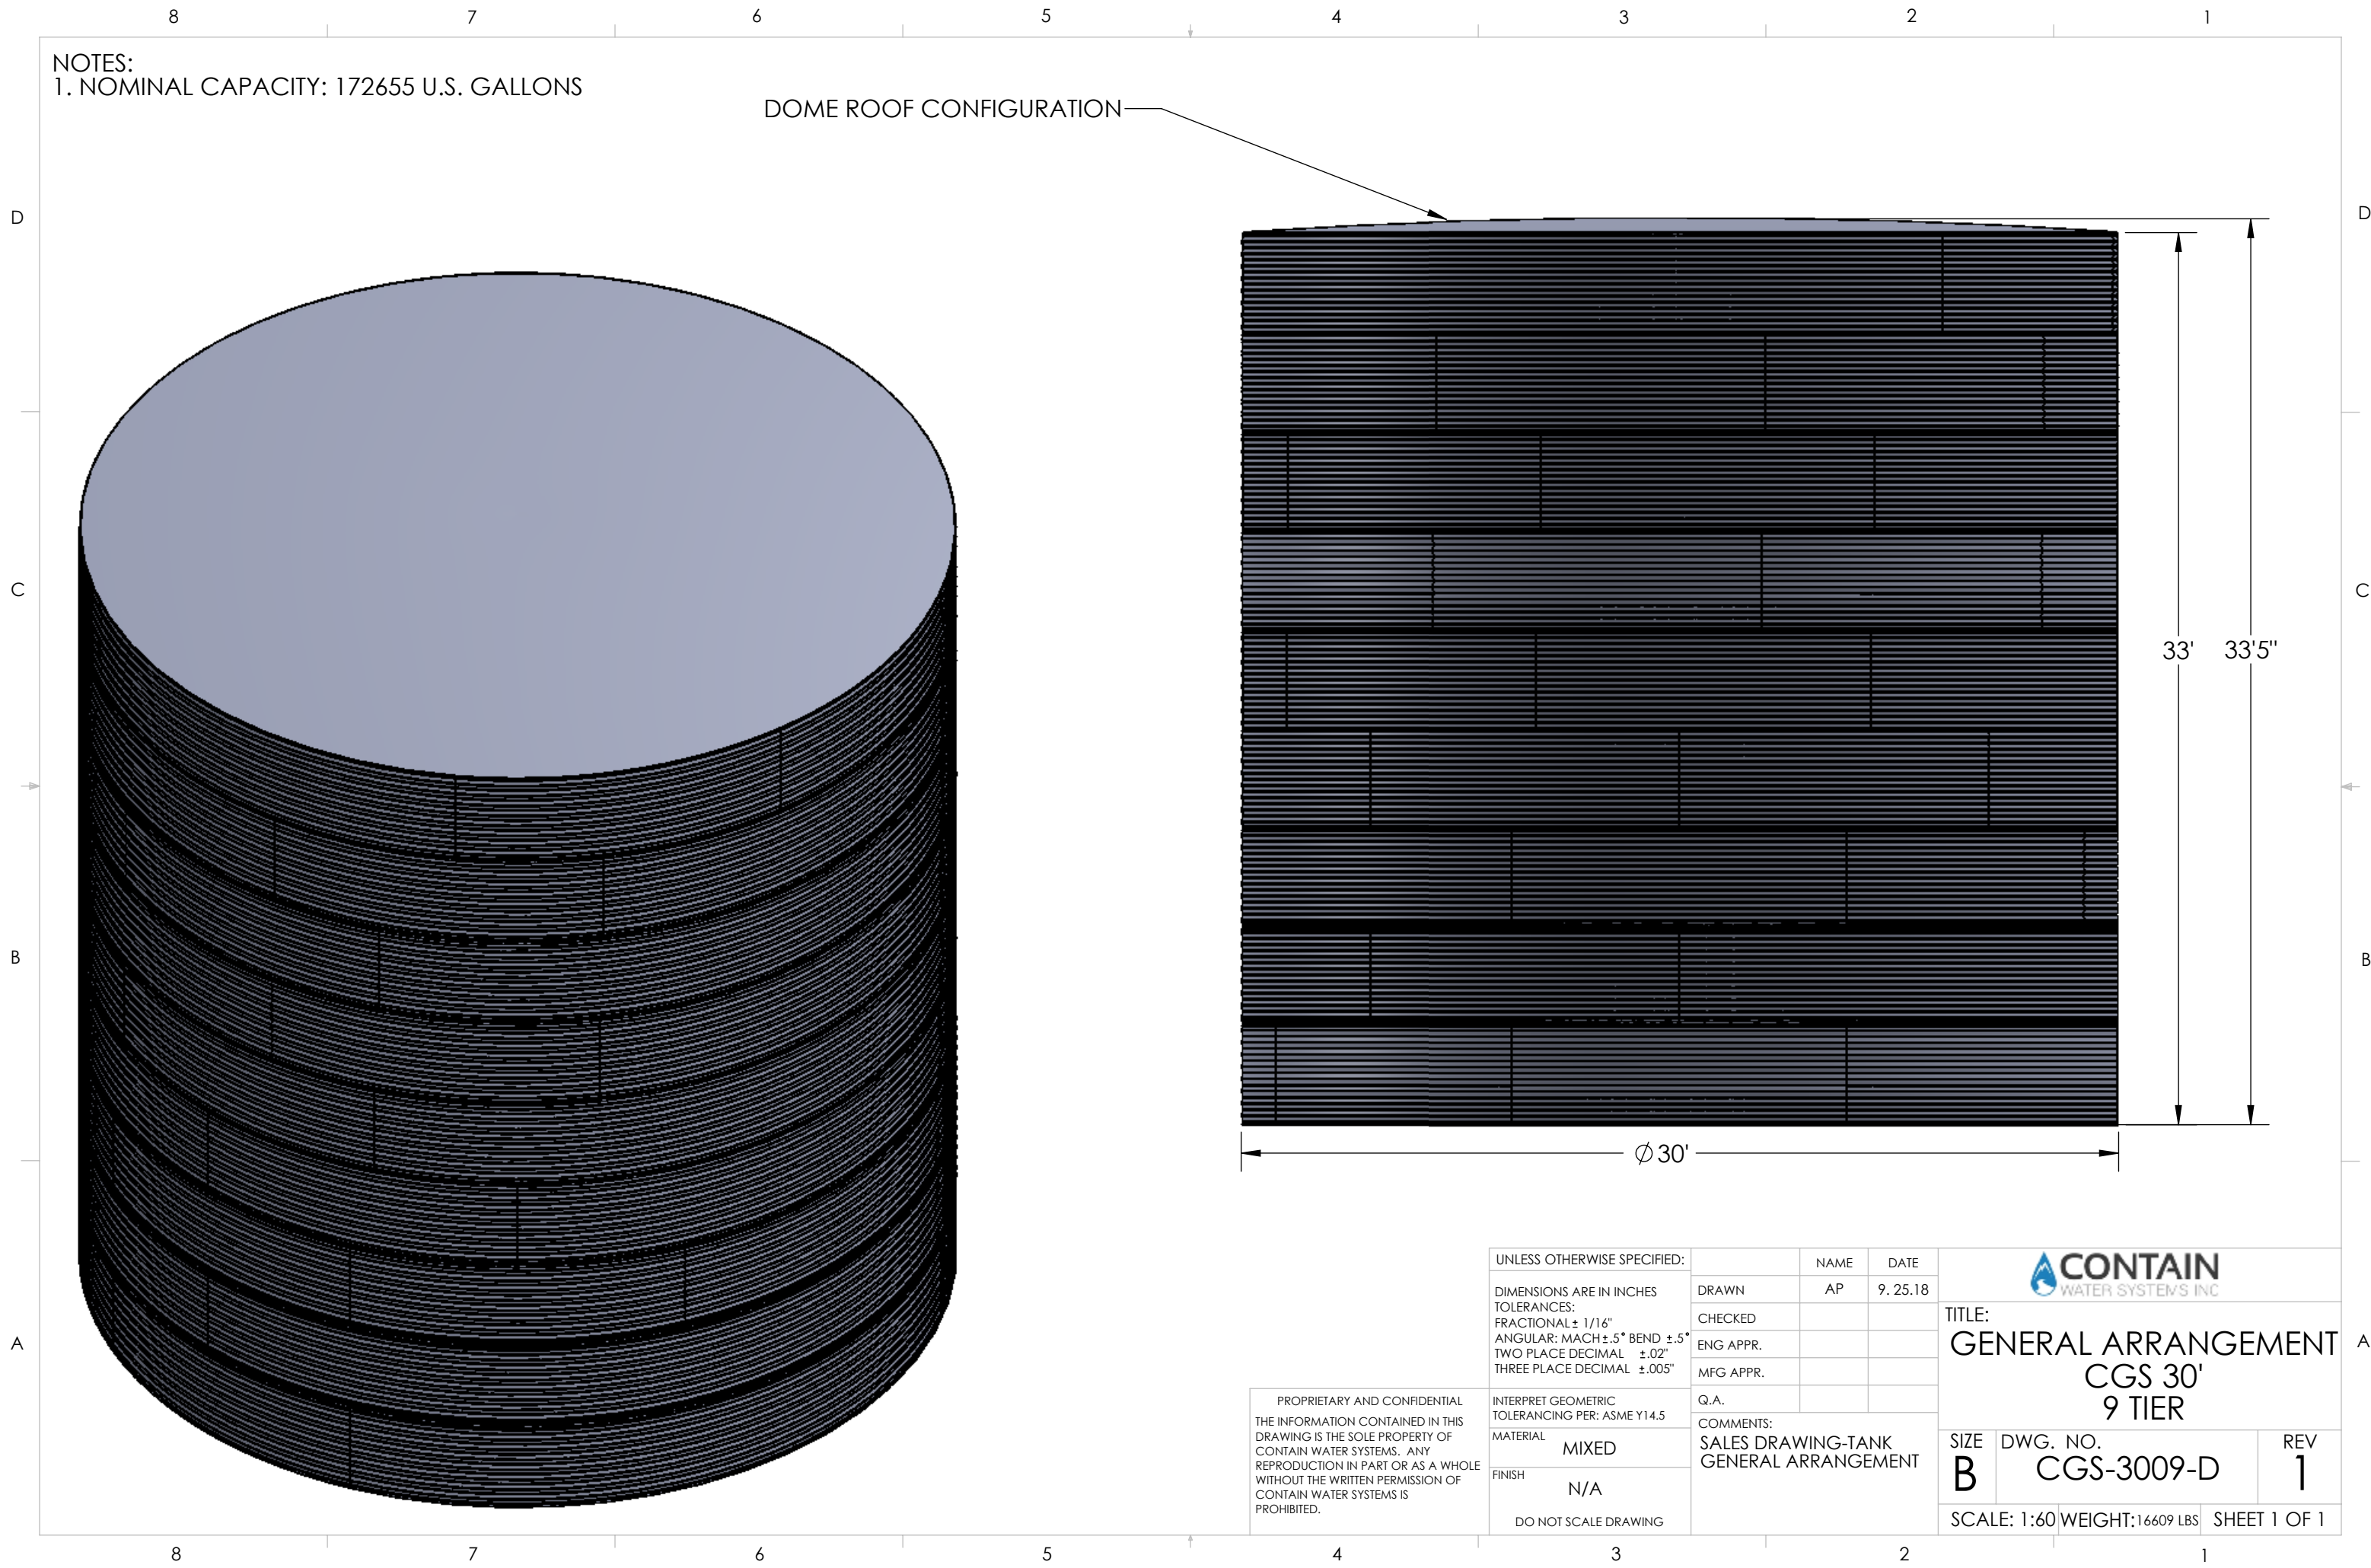
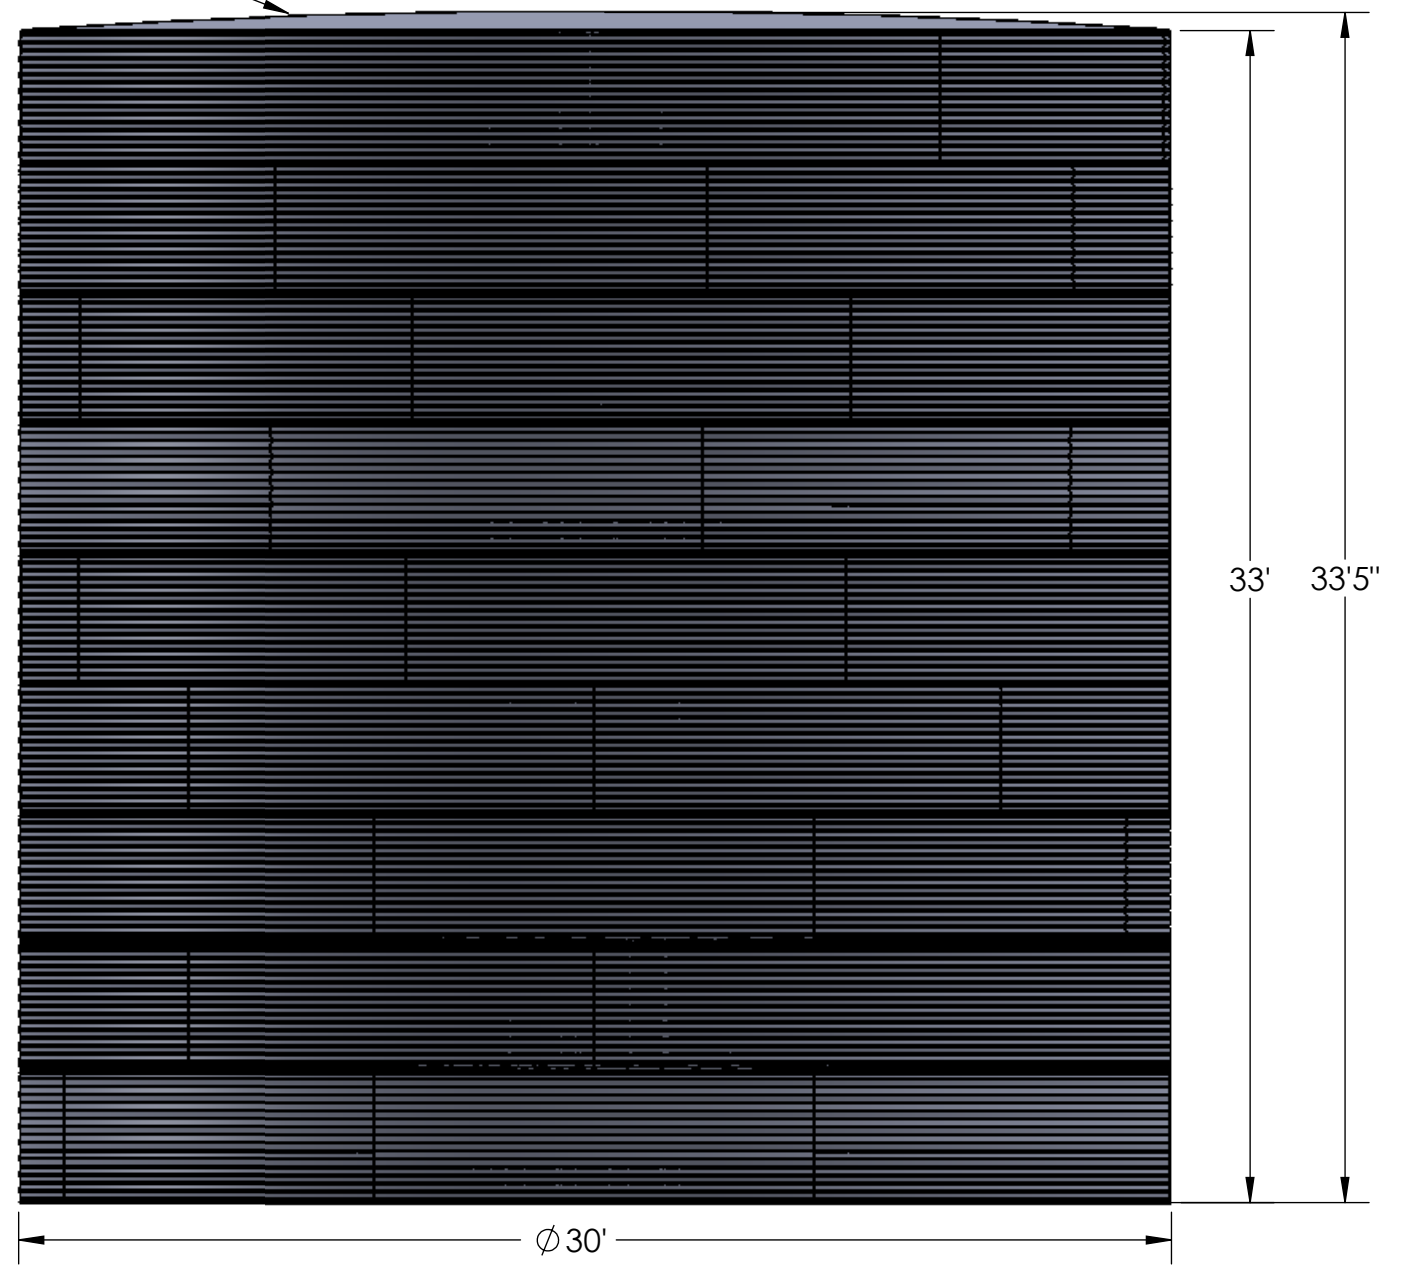


NOTES:
 1. NOMINAL CAPACITY: 172655 U.S. GALLONS

DOME ROOF CONFIGURATION

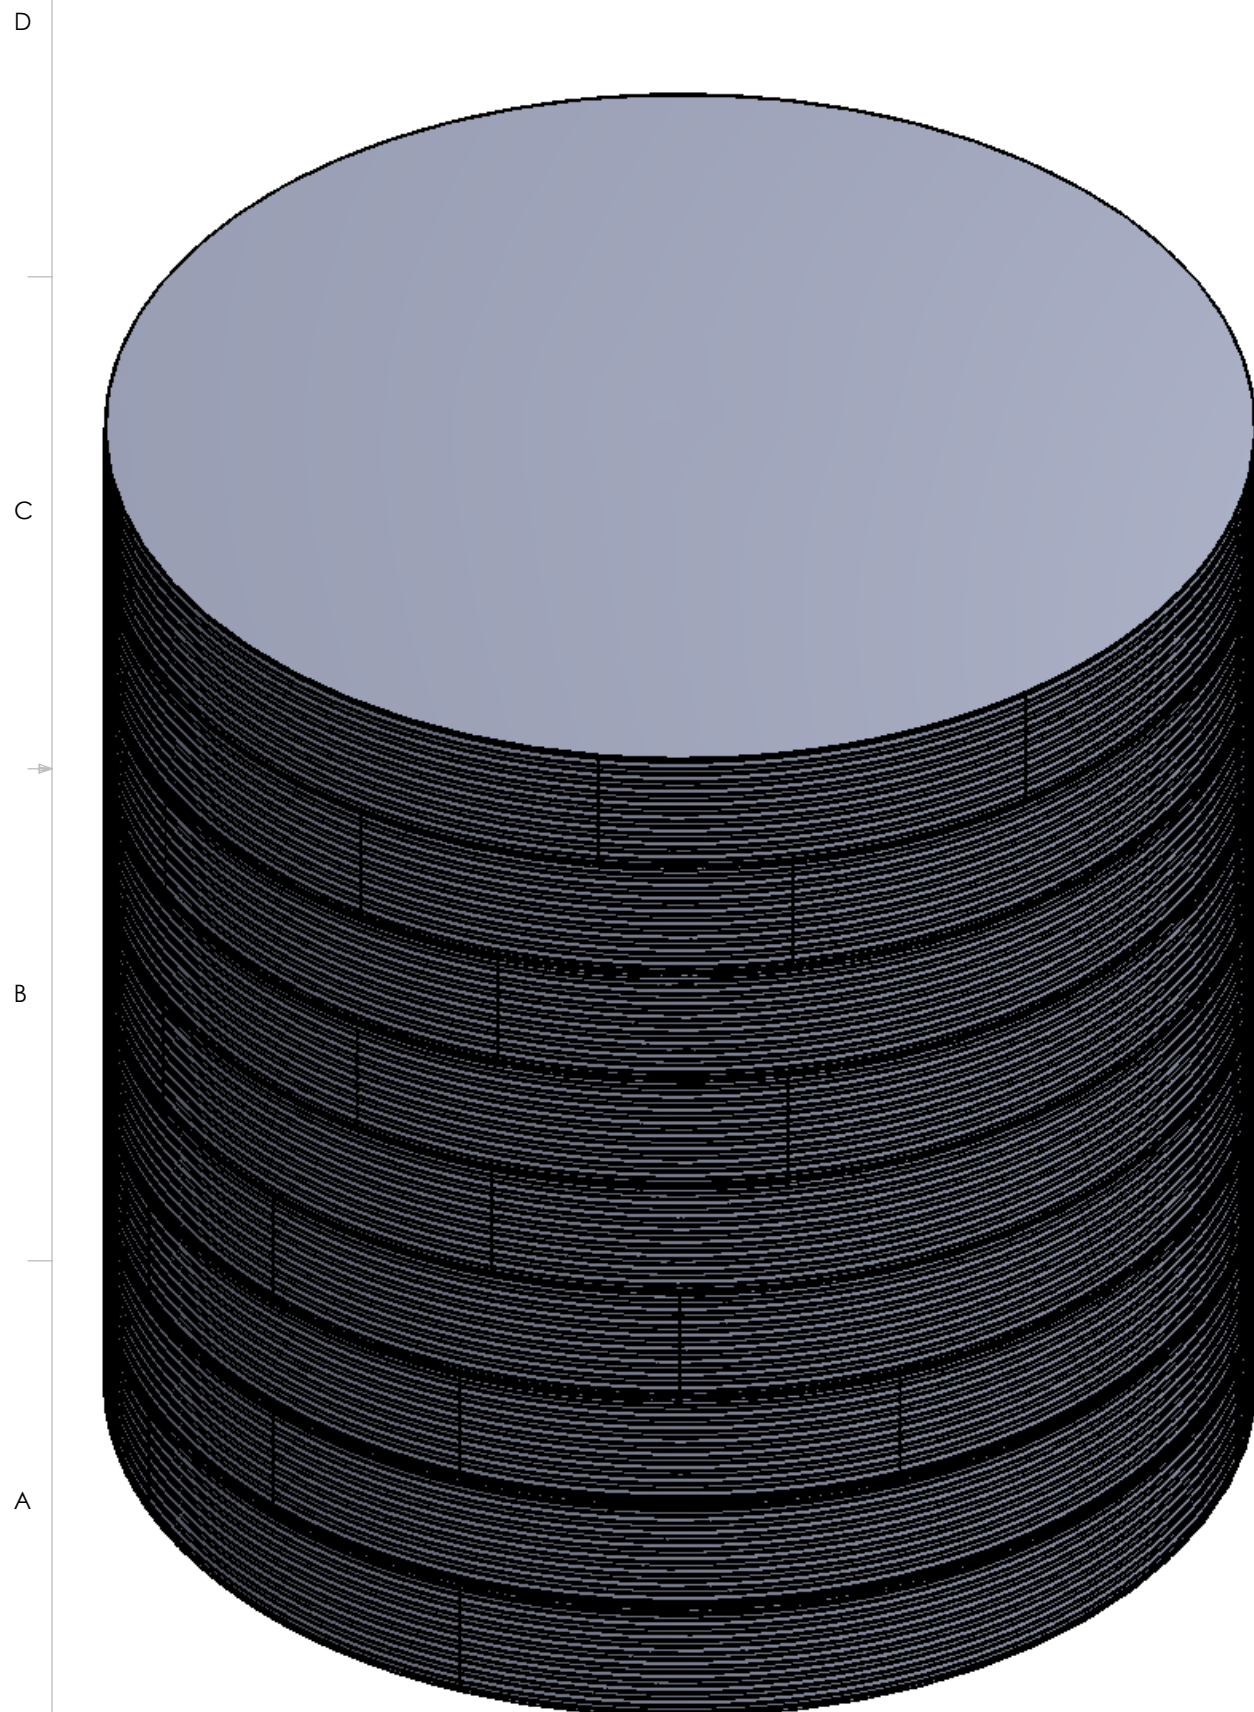

PROPRIETARY AND CONFIDENTIAL
 THE INFORMATION CONTAINED IN THIS
 DRAWING IS THE SOLE PROPERTY OF
 CONTAIN WATER SYSTEMS. ANY
 REPRODUCTION IN PART OR AS A WHOLE
 WITHOUT THE WRITTEN PERMISSION OF
 CONTAIN WATER SYSTEMS IS
 PROHIBITED.

UNLESS OTHERWISE SPECIFIED:			
DIMENSIONS ARE IN INCHES			
TOLERANCES:			
FRACTIONAL ± 1/16"			
ANGULAR: MACH ± .5° BEND ± .5°			
TWO PLACE DECIMAL ± .02"			
THREE PLACE DECIMAL ± .005"			
INTERPRET GEOMETRIC TOLERANCING PER: ASME Y14.5	DRAWN	NAME	DATE
MATERIAL	CHECKED	AP	9.25.18
FINISH	ENG APPR.		
DO NOT SCALE DRAWING	MFG APPR.		
	Q.A.		
	COMMENTS:		
	SALES DRAWING-TANK GENERAL ARRANGEMENT		



TITLE:
GENERAL ARRANGEMENT
CGS 30'
9 TIER

SIZE	DWG. NO.	REV
B	CGS-3009-D	1

SCALE: 1:60 WEIGHT: 16609 LBS SHEET 1 OF 1