
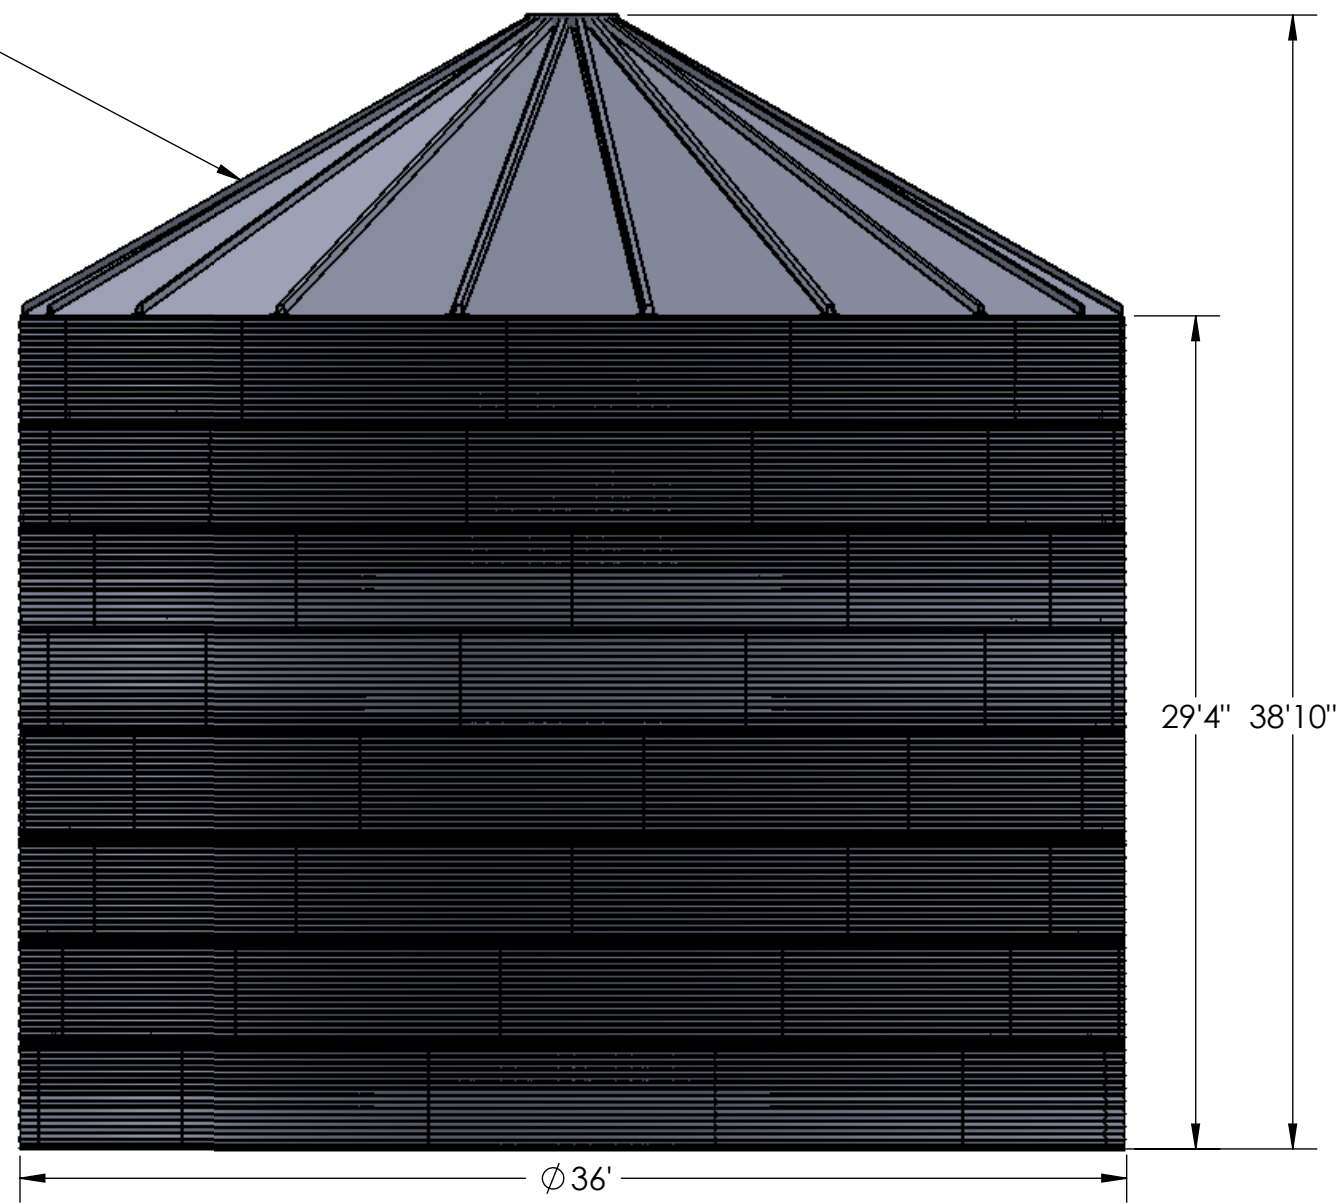


NOTES:
 1. NOMINAL CAPACITY: 220998 U.S. GALLONS

30° ROOF CONFIGURATION

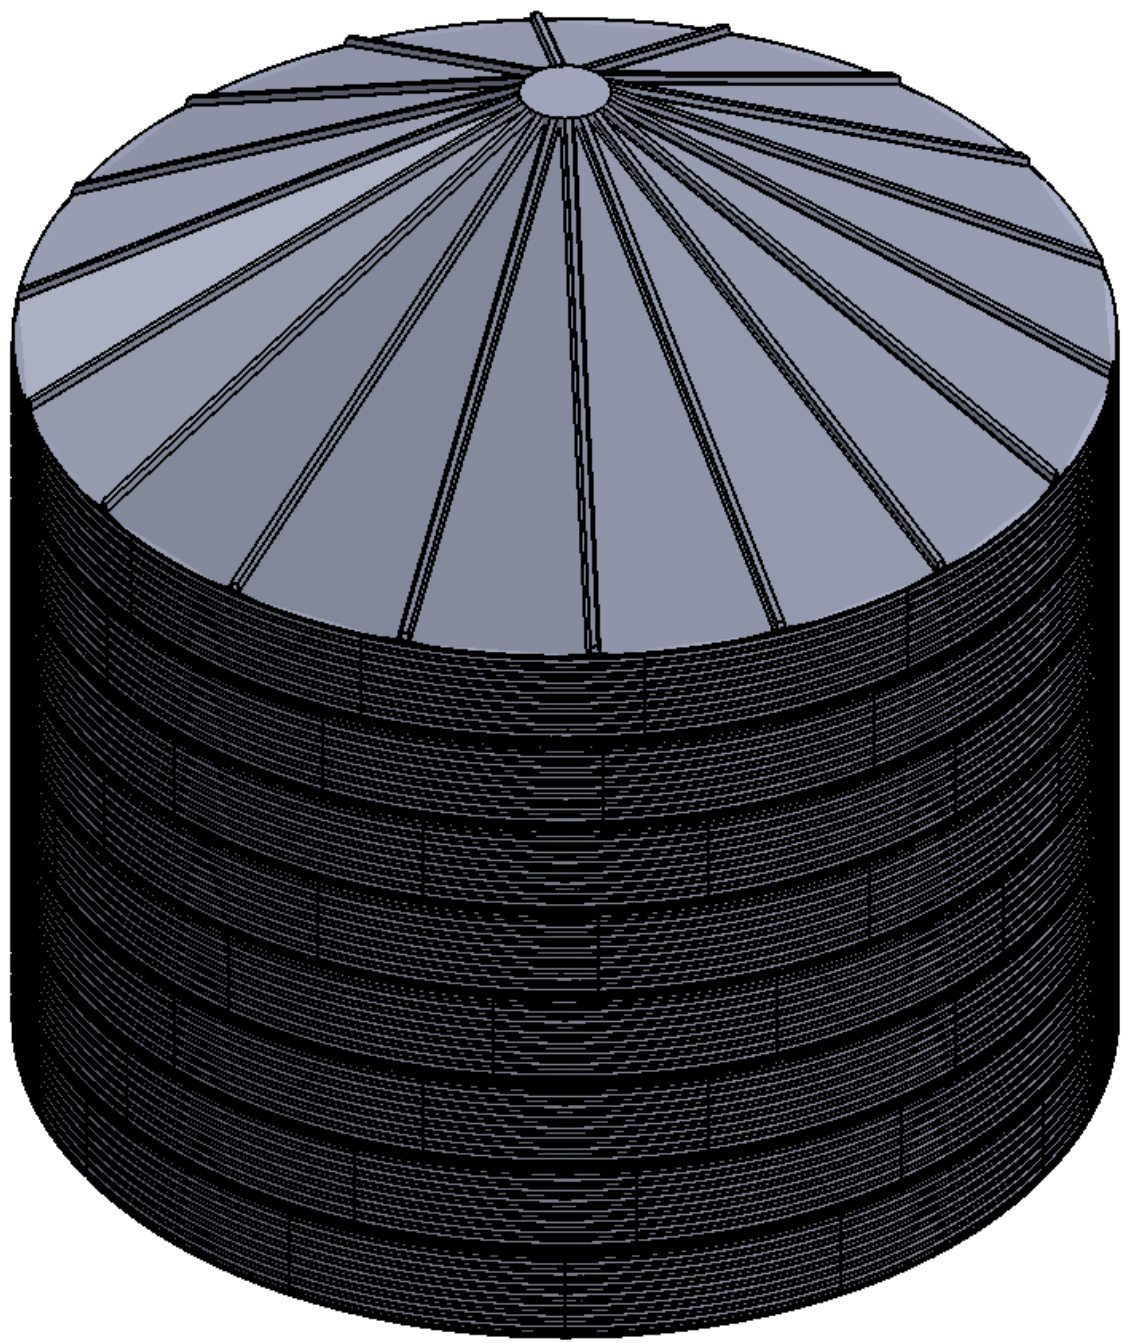

PROPRIETARY AND CONFIDENTIAL
 THE INFORMATION CONTAINED IN THIS
 DRAWING IS THE SOLE PROPERTY OF
 CONTAIN WATER SYSTEMS. ANY
 REPRODUCTION IN PART OR AS A WHOLE
 WITHOUT THE WRITTEN PERMISSION OF
 CONTAIN WATER SYSTEMS IS
 PROHIBITED.

UNLESS OTHERWISE SPECIFIED:	
DIMENSIONS ARE IN INCHES	
TOLERANCES:	
FRACTIONAL ± 1/16"	
ANGULAR: MACH ± .5° BEND ± .5°	
TWO PLACE DECIMAL ± .02"	
THREE PLACE DECIMAL ± .005"	
INTERPRET GEOMETRIC TOLERANCING PER: ASME Y14.5	
MATERIAL	MIXED
FINISH	N/A
DO NOT SCALE DRAWING	

	NAME	DATE
DRAWN	AP	9.27.18
CHECKED		
ENG APPR.		
MFG APPR.		
Q.A.		
COMMENTS: SALES DRAWING-TANK GENERAL ARRANGEMENT		



TITLE:
GENERAL ARRANGEMENT
CGS 36'
8 TIER

SIZE	DWG. NO.	REV
B	CGS-3608-30	1

SCALE: 1:75 WEIGHT: 19240 LBS SHEET 1 OF 1