



NOTES:
1. NOMINAL CAPACITY: 945 m³

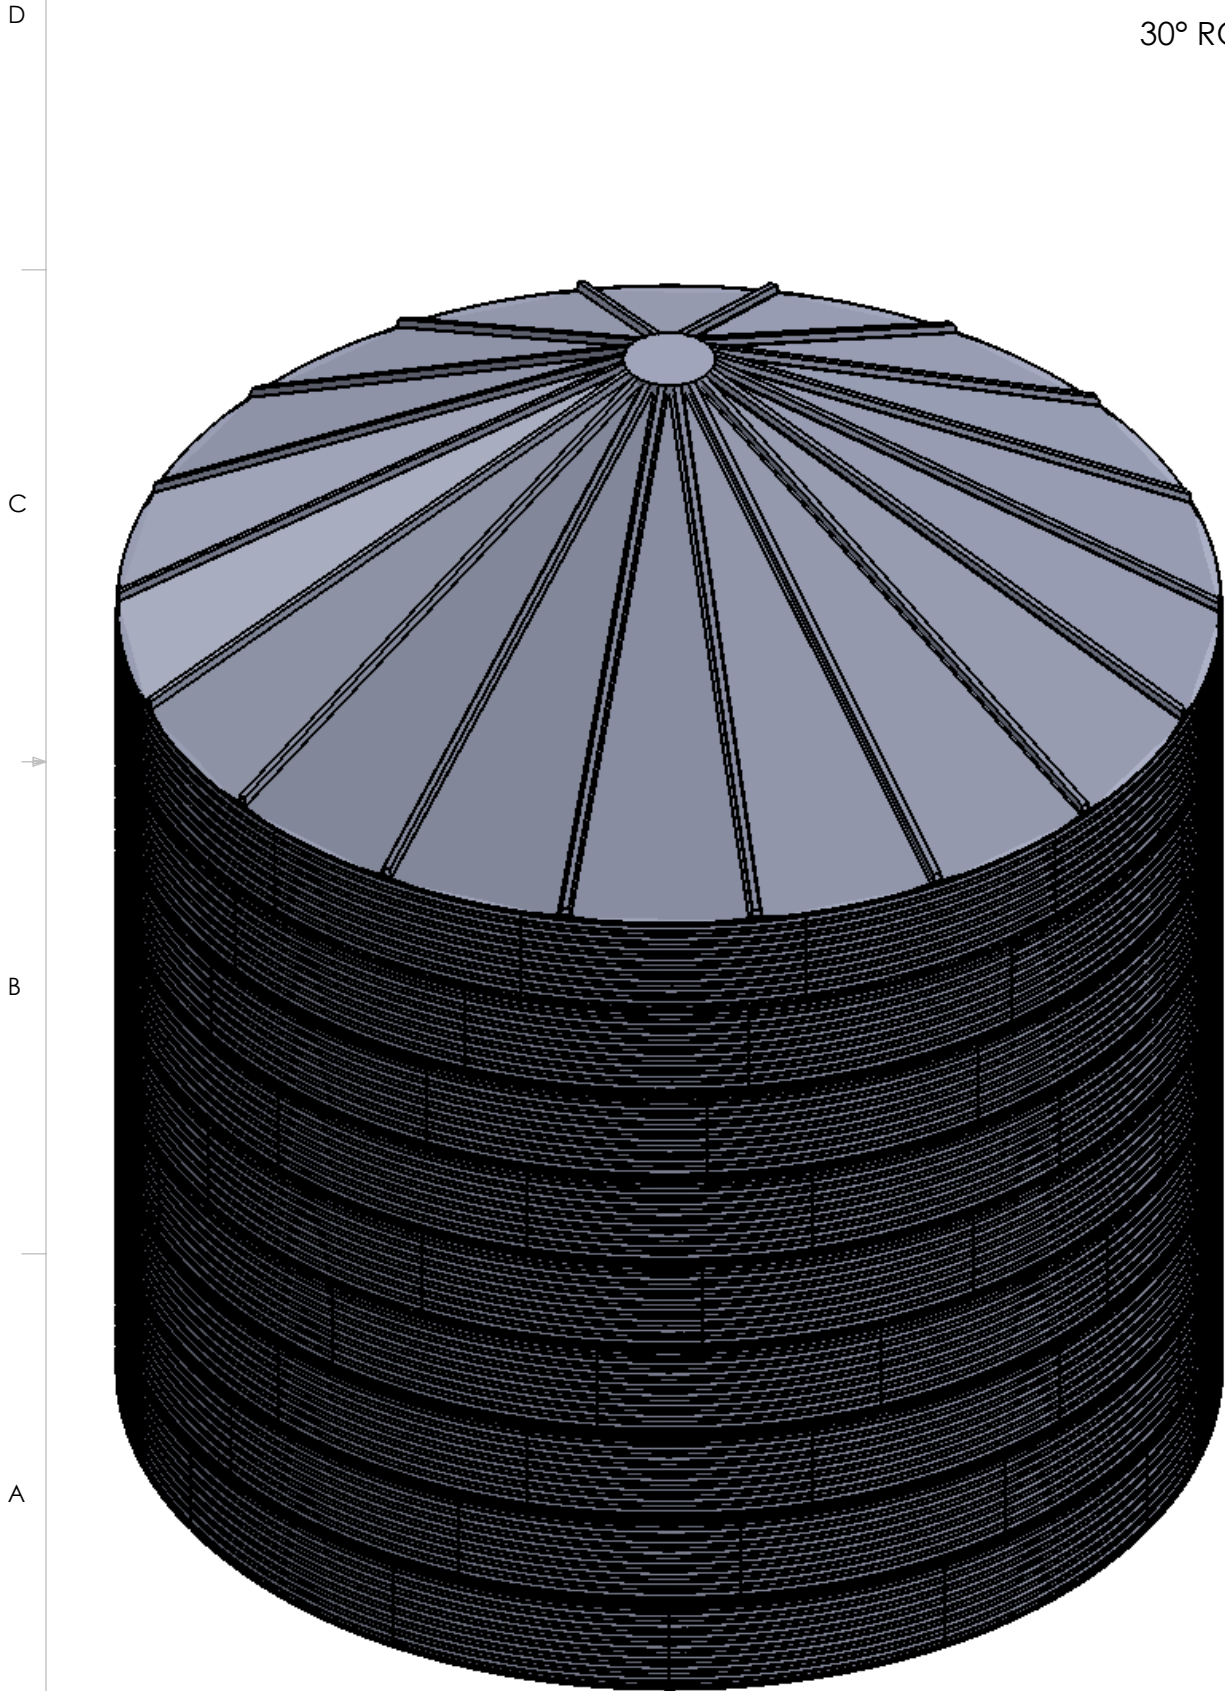

30° ROOF CONFIGURATION

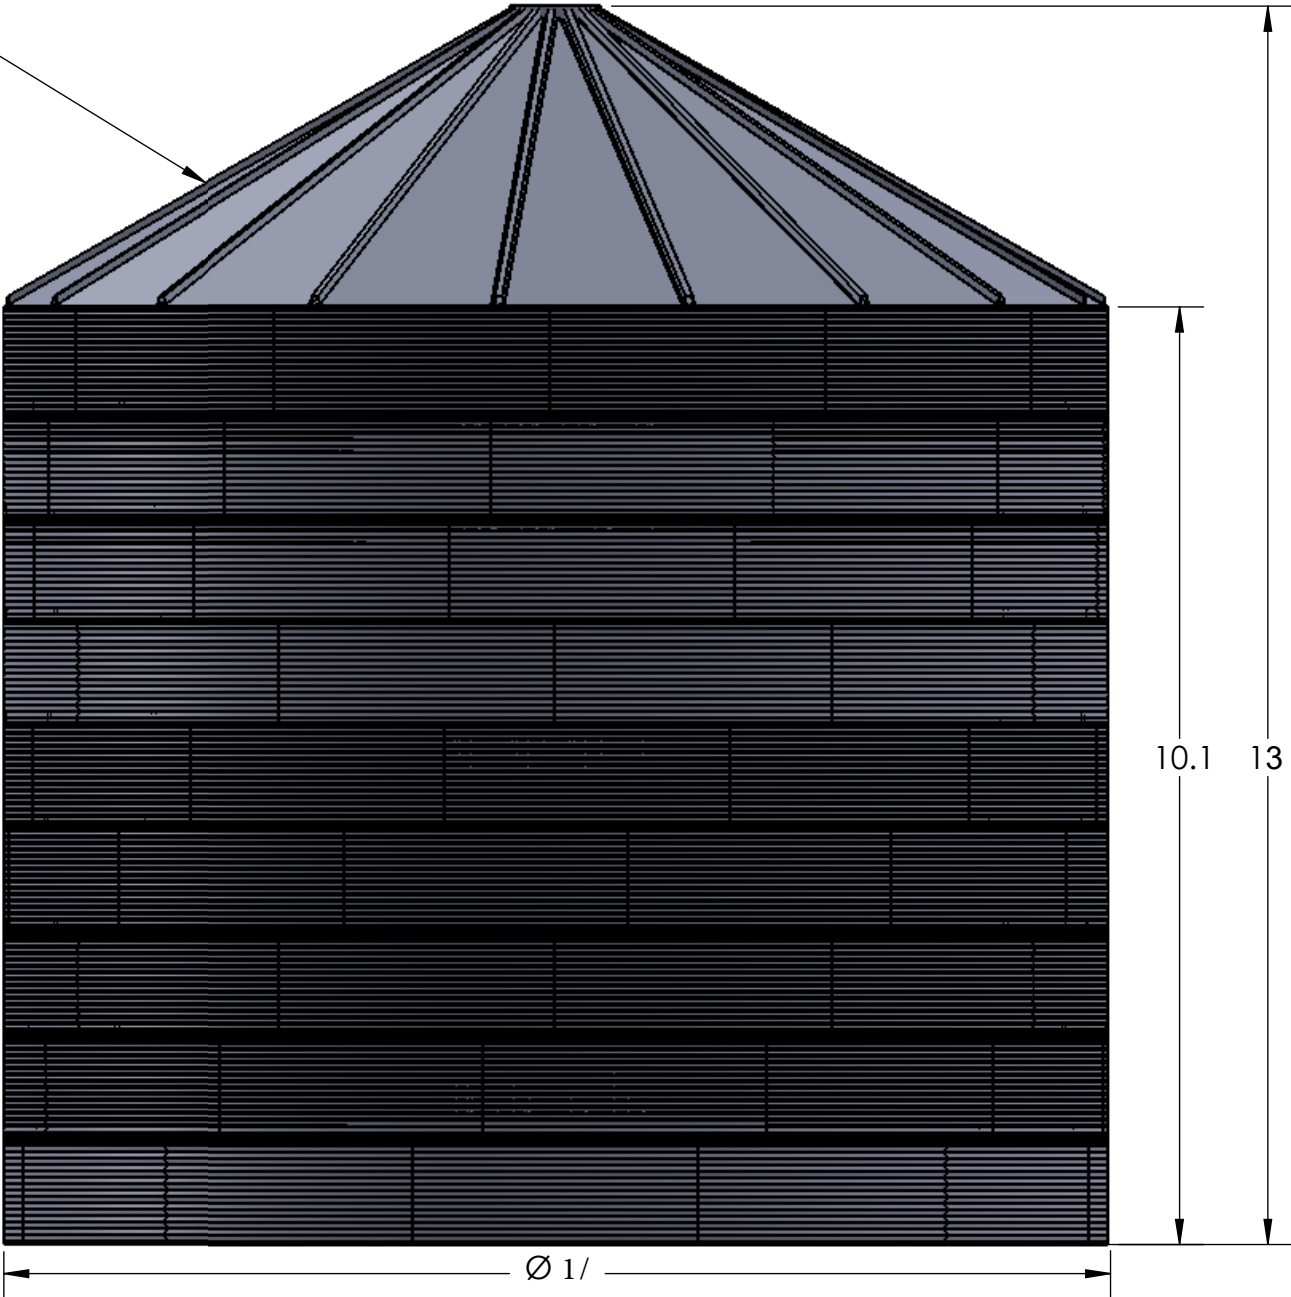

PROPRIETARY AND CONFIDENTIAL
THE INFORMATION CONTAINED IN THIS
DRAWING IS THE SOLE PROPERTY OF
TITAN STEEL WORKS. ANY
REPRODUCTION IN PART OR AS A WHOLE
WITHOUT THE WRITTEN PERMISSION OF
TITAN STEEL WORKS IS PROHIBITED.

UNLESS OTHERWISE SPECIFIED:		NAME		DATE		 TITAN STEEL WORKS Engineering • Manufacturing • Construction		
DIMENSIONS IN: Meters		DRAWN				TITLE: GENERAL ARRANGEMENT CGS Ø 11 m 9 TIER		
TOLERANCES:		CHECKED						
ISO 2768-mK		ENG APPR.						
		MFG APPR.						
INTERPRET GEOMETRIC TOLERANCING PER: ISO 1101		Q.A.				SIZE DWG. NO. REV A3 CGS-3609-30 2		
MATERIAL		COMMENTS:						
MIXED		SALES DRAWING-TANK GENERAL ARRANGEMENT				WEIGHT: 10600 kg		SHEET 1 OF 1
FINISH						SCALE: 1:75		
N/A								
DO NOT SCALE DRAWING								