



NOTES:
 1. NOMINAL CAPACITY: 226945 U.S. GALLONS

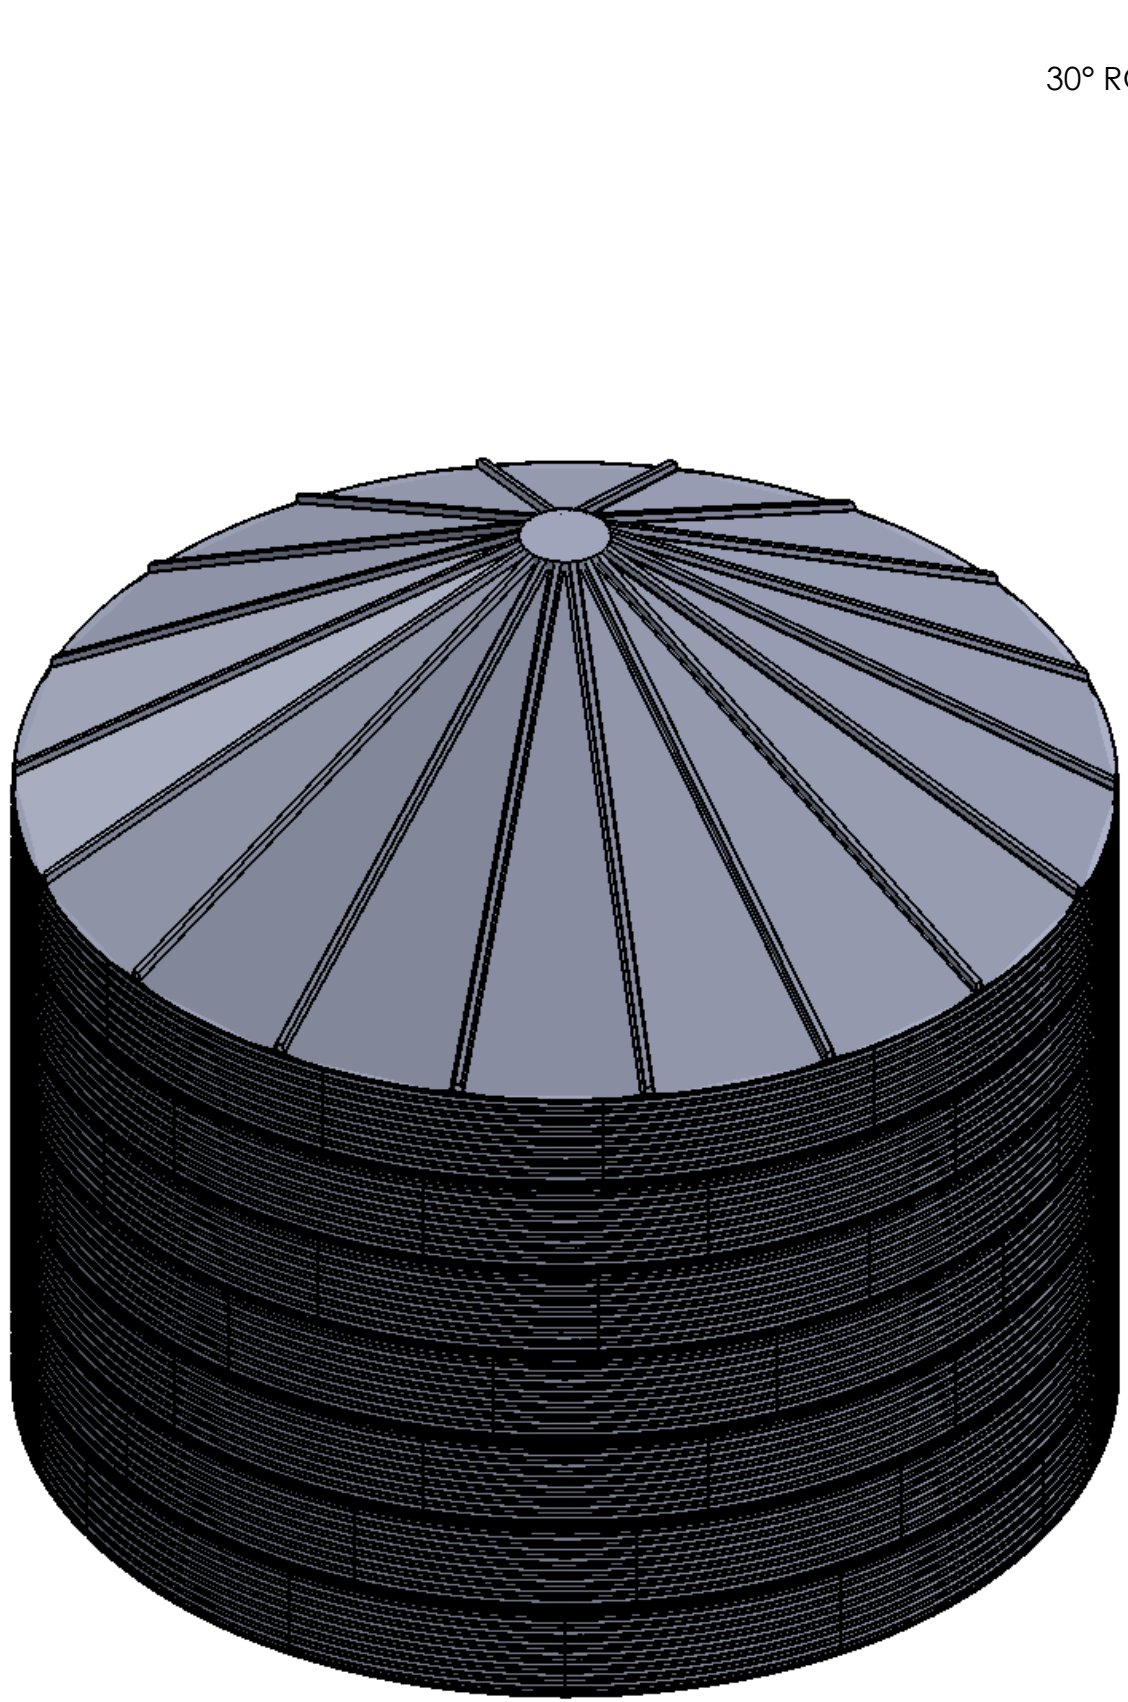

30° ROOF CONFIGURATION

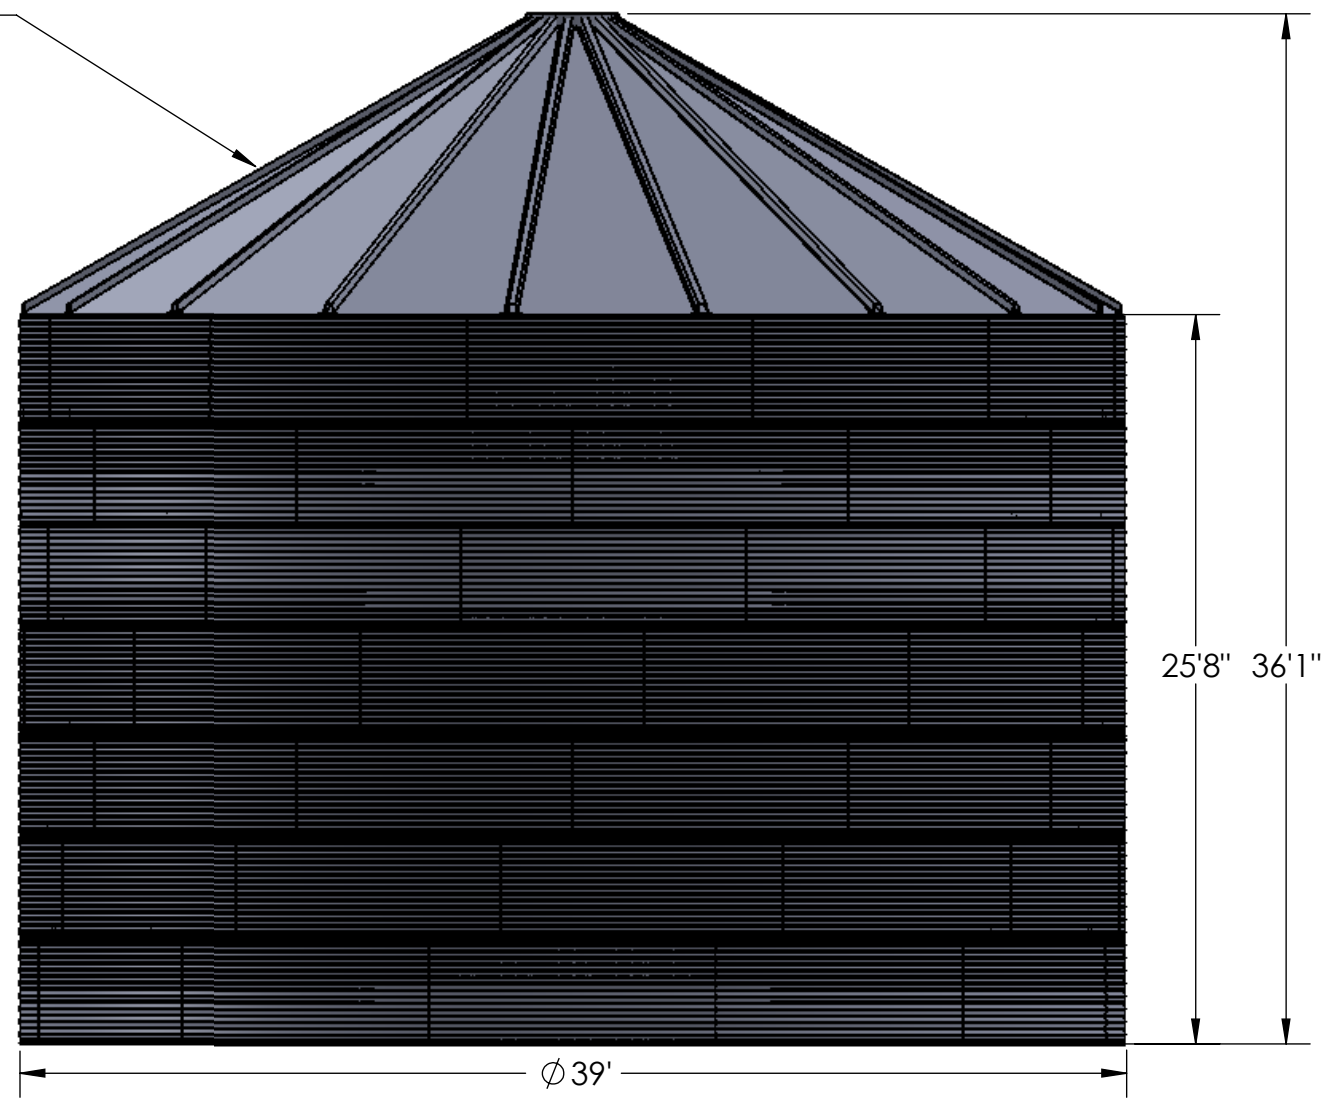

UNLESS OTHERWISE SPECIFIED:			
DIMENSIONS ARE IN INCHES			
TOLERANCES:			
FRACTIONAL ± 1/16"			
ANGULAR: MACH ± .5° BEND ± .5°			
TWO PLACE DECIMAL ± .02"			
THREE PLACE DECIMAL ± .005"			
DRAWN	NAME	DATE	
CHECKED	AP	9.27.18	
ENG APPR.			
MFG APPR.			
Q.A.			
COMMENTS:			
SALES DRAWING-TANK GENERAL ARRANGEMENT			



TITLE:
GENERAL ARRANGEMENT
CGS 39'
7 TIER

PROPRIETARY AND CONFIDENTIAL
 THE INFORMATION CONTAINED IN THIS
 DRAWING IS THE SOLE PROPERTY OF
 CONTAIN WATER SYSTEMS. ANY
 REPRODUCTION IN PART OR AS A WHOLE
 WITHOUT THE WRITTEN PERMISSION OF
 CONTAIN WATER SYSTEMS IS
 PROHIBITED.

INTERPRET GEOMETRIC TOLERANCING PER: ASME Y14.5
MATERIAL MIXED
FINISH N/A
DO NOT SCALE DRAWING

SIZE B	DWG. NO. CGS-3907-30	REV 1
------------------	-------------------------	-----------------

SCALE: 1:75 WEIGHT: 18950 LBS SHEET 1 OF 1