



NOTES:
 1. NOMINAL CAPACITY: 150401 U.S. GALLONS

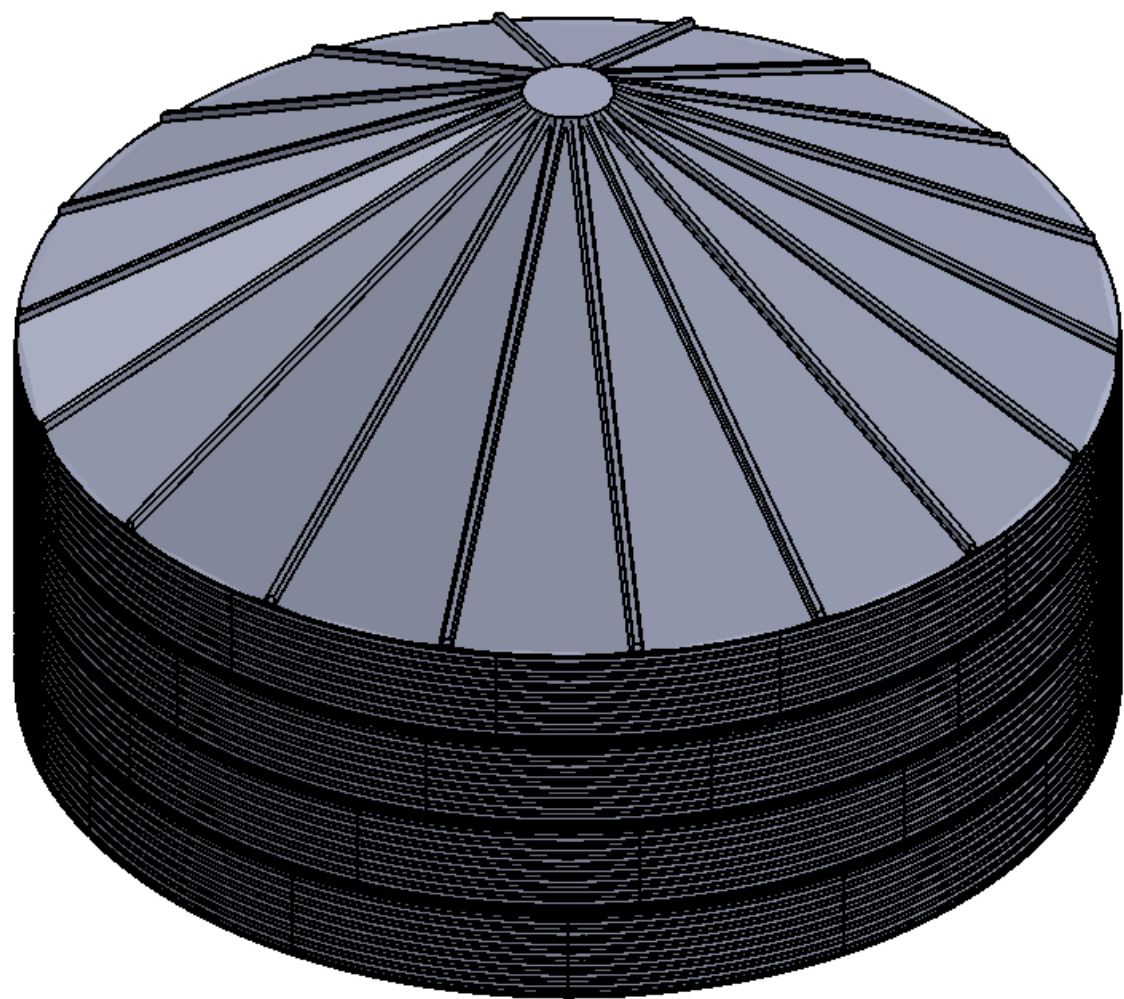

30° ROOF CONFIGURATION

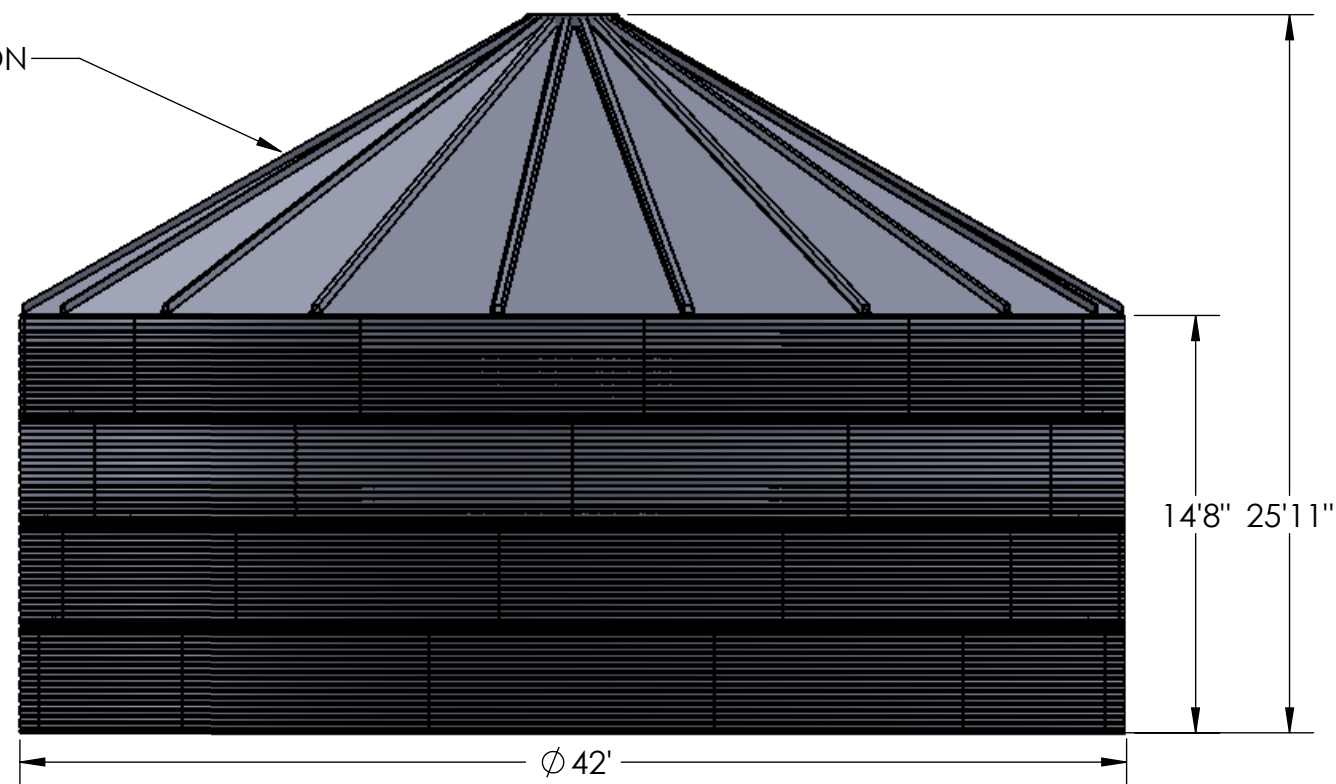

UNLESS OTHERWISE SPECIFIED:		NAME	DATE
DIMENSIONS ARE IN INCHES		DRAWN	AP 9.27.18
TOLERANCES:		CHECKED	
FRACTIONAL ± 1/16"		ENG APPR.	
ANGULAR: MACH ± .5° BEND ± .5°		MFG APPR.	
TWO PLACE DECIMAL ± .02"		Q.A.	
THREE PLACE DECIMAL ± .005"		COMMENTS:	
PROPRIETARY AND CONFIDENTIAL THE INFORMATION CONTAINED IN THIS DRAWING IS THE SOLE PROPERTY OF CONTAIN WATER SYSTEMS. ANY REPRODUCTION IN PART OR AS A WHOLE WITHOUT THE WRITTEN PERMISSION OF CONTAIN WATER SYSTEMS IS PROHIBITED.		SALES DRAWING-TANK GENERAL ARRANGEMENT	
INTERPRET GEOMETRIC TOLERANCING PER: ASME Y14.5	MATERIAL	TITLE: GENERAL ARRANGEMENT CGS 42' 4 TIER	
MIXED	FINISH	SIZE	DWG. NO.
N/A	DO NOT SCALE DRAWING	B	CGS-4204-30
		REV	1
		SCALE: 1:75 WEIGHT: 11097 LBS SHEET 1 OF 1	

