


NOTES:
1. NOMINAL CAPACITY: 560 m³

DOME ROOF CONFIGURATION

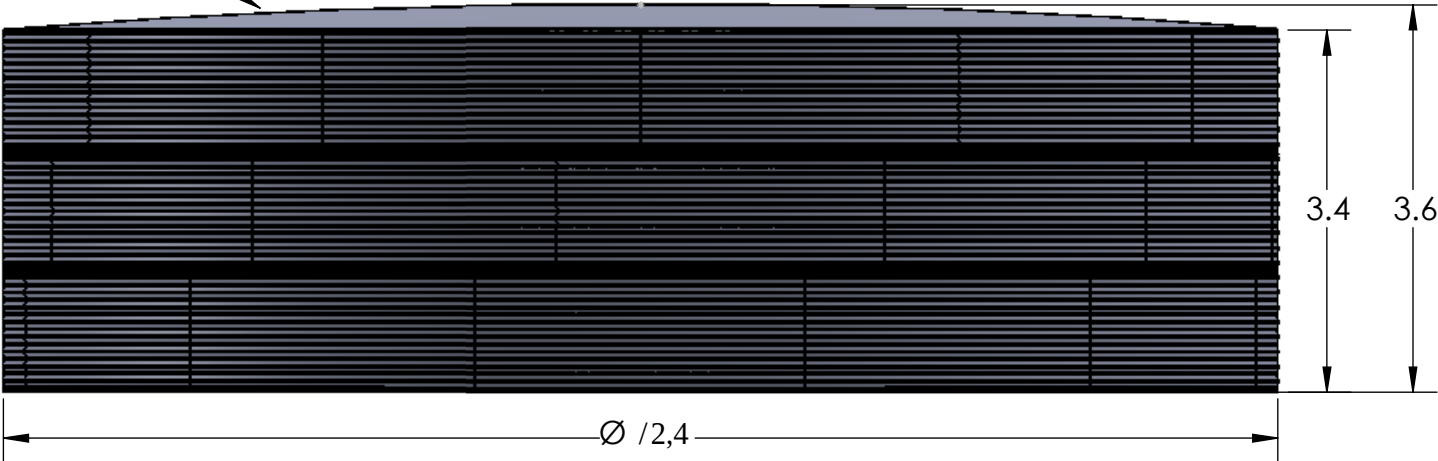

PROPRIETARY AND CONFIDENTIAL
THE INFORMATION CONTAINED IN THIS
DRAWING IS THE SOLE PROPERTY OF
TITAN STEEL WORKS. ANY
REPRODUCTION IN PART OR AS A WHOLE
WITHOUT THE WRITTEN PERMISSION OF
TITAN STEEL WORKS IS PROHIBITED.

UNLESS OTHERWISE SPECIFIED:		NAME		DATE		 TITAN STEEL WORKS Engineering • Manufacturing • Construction		
DIMENSIONS IN: Meters		DRAWN				TITLE: GENERAL ARRANGEMENT CGS Ø 14.6 m 3 TIER		
TOLERANCES:		CHECKED						
ISO 2768-mK		ENG APPR.						
		MFG APPR.						
INTERPRET GEOMETRIC TOLERANCING PER: ISO 1101		Q.A.						
MATERIAL		COMMENTS: SALES DRAWING-TANK GENERAL ARRANGEMENT				SIZE	DWG. NO.	REV
MIXED						A3	CGS-4803-D	2
FINISH								
N/A								
DO NOT SCALE DRAWING					SCALE: 1:65 WEIGHT: 4820 kg SHEET 1 OF 1			