


NOTES:
1. NOMINAL CAPACITY: 930 m³

D


C

B

A

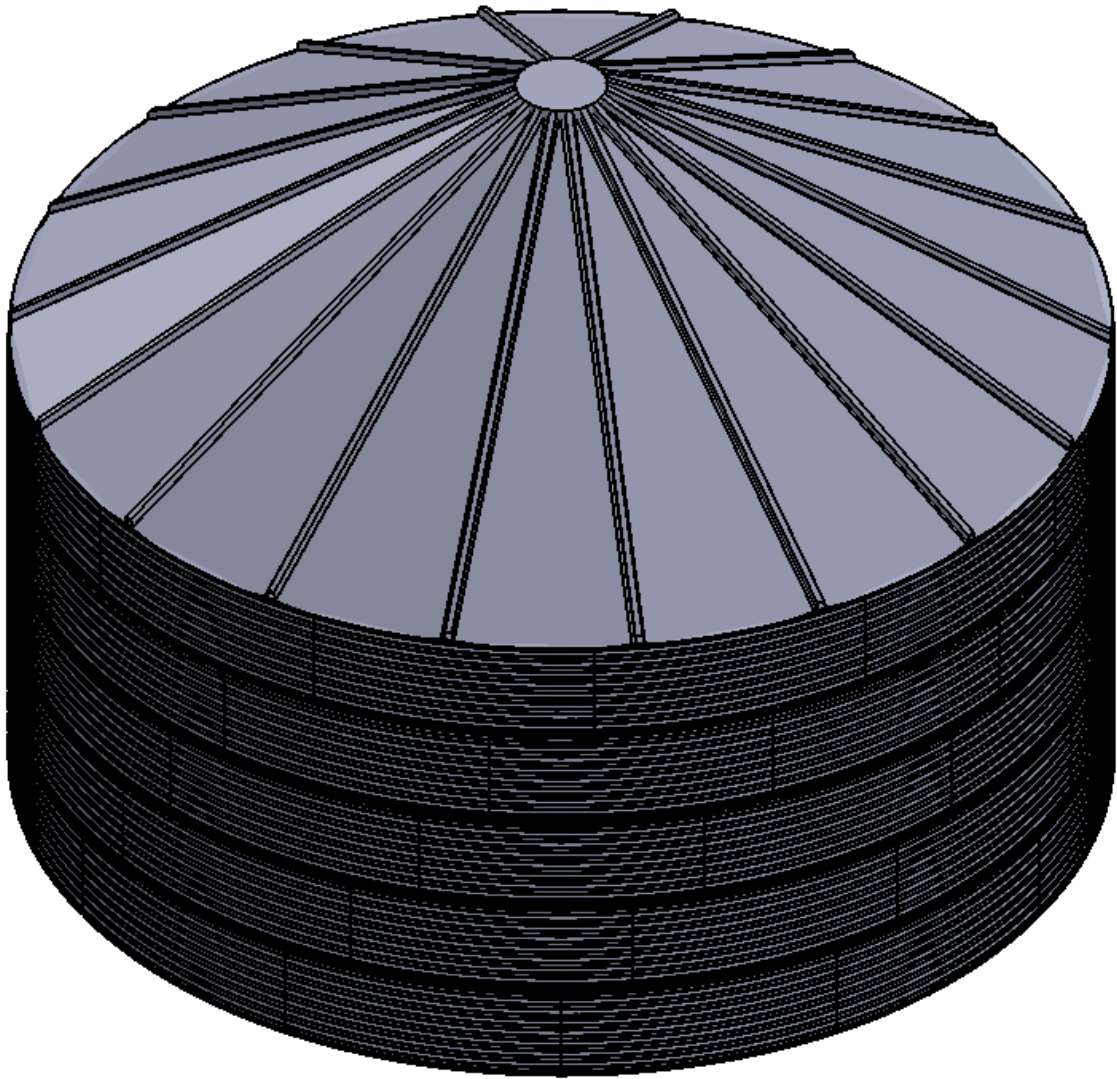

30° ROOF CONFIGURATION

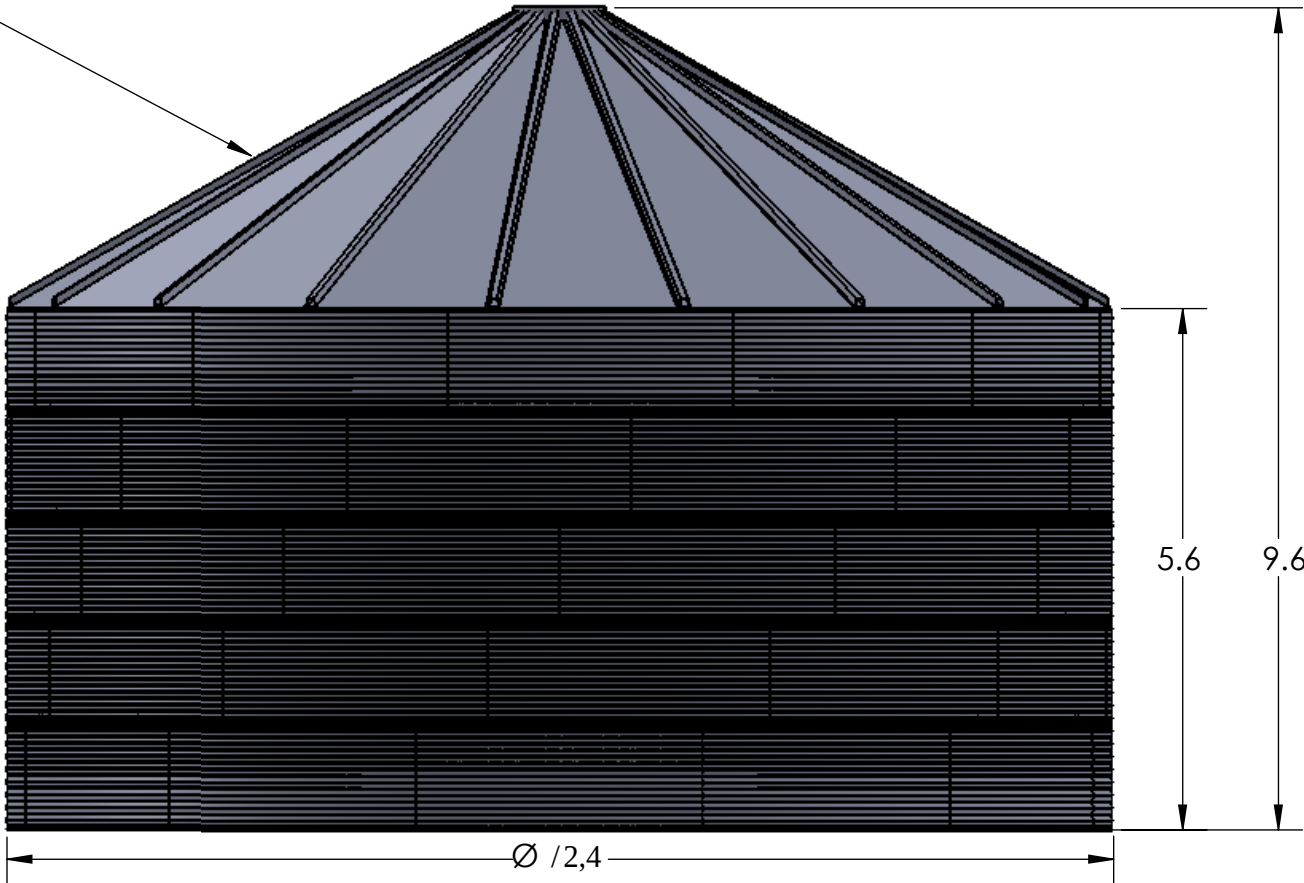

D

C

B

A

PROPRIETARY AND CONFIDENTIAL
THE INFORMATION CONTAINED IN THIS
DRAWING IS THE SOLE PROPERTY OF
TITAN STEEL WORKS. ANY
REPRODUCTION IN PART OR AS A WHOLE
WITHOUT THE WRITTEN PERMISSION OF
TITAN STEEL WORKS IS PROHIBITED.

UNLESS OTHERWISE SPECIFIED:			
DIMENSIONS IN: Meters			
TOLERANCES:			
ISO 2768-mK			
INTERPRET GEOMETRIC TOLERANCING PER: ISO 1101			
MATERIAL		MIXED	
FINISH		N/A	
DO NOT SCALE DRAWING			



TITLE:
GENERAL ARRANGEMENT
CGS Ø 14.6 m
5 TIER

SIZE A3	DWG. NO. CGS-4805-30	REV 2
------------	-------------------------	----------

SCALE: 1:75 WEIGHT: 8100 kg SHEET 1 OF 1