


NOTES:
1. NOMINAL CAPACITY: 1300 m³

D


C

B

A

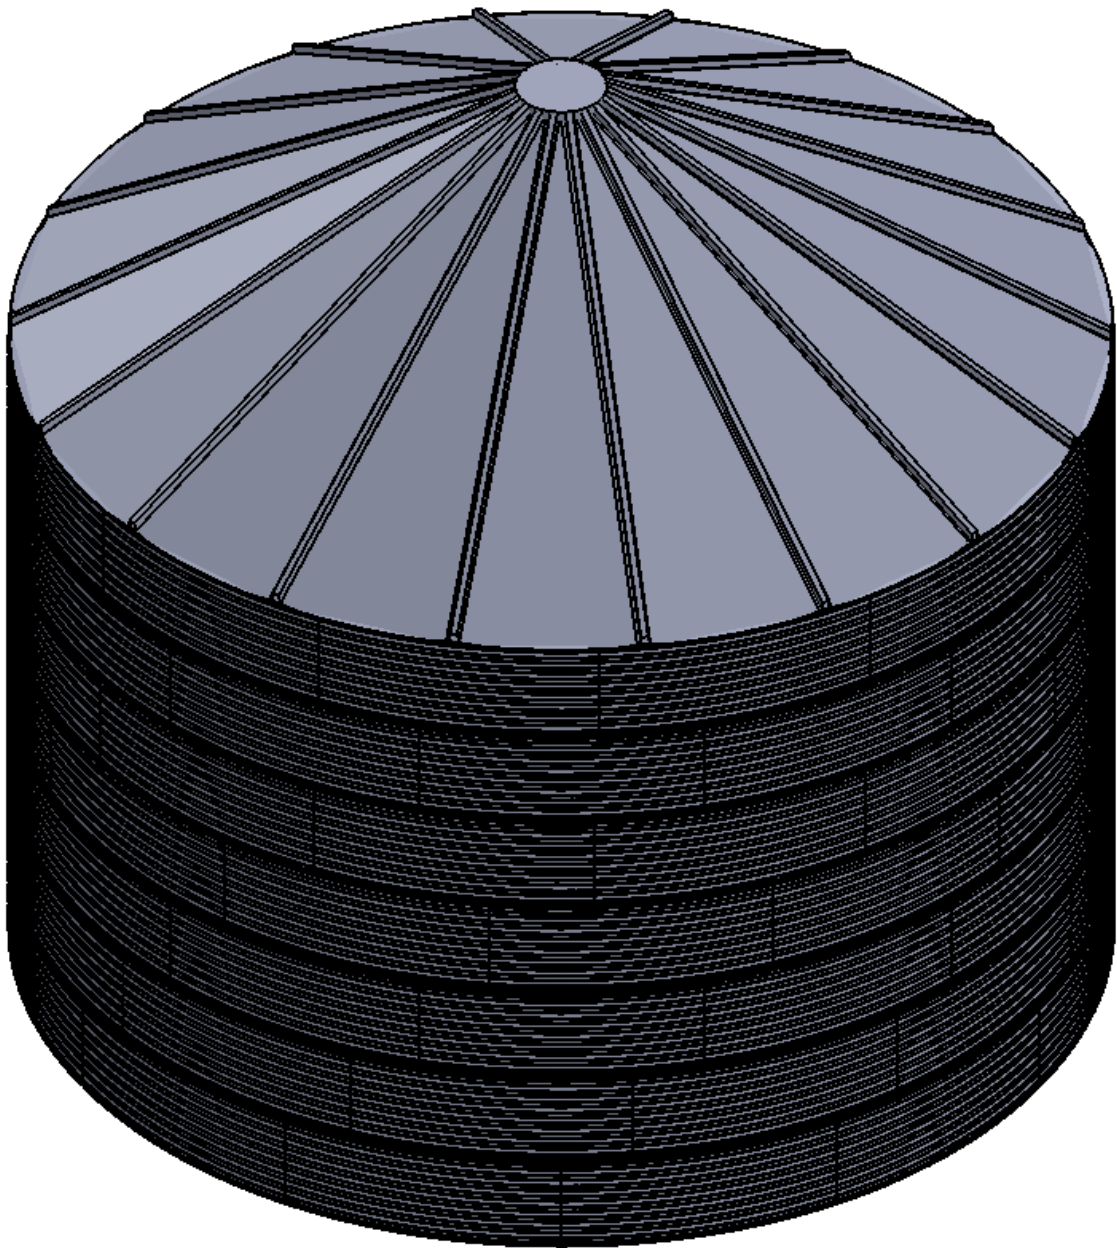

30° ROOF CONFIGURATION

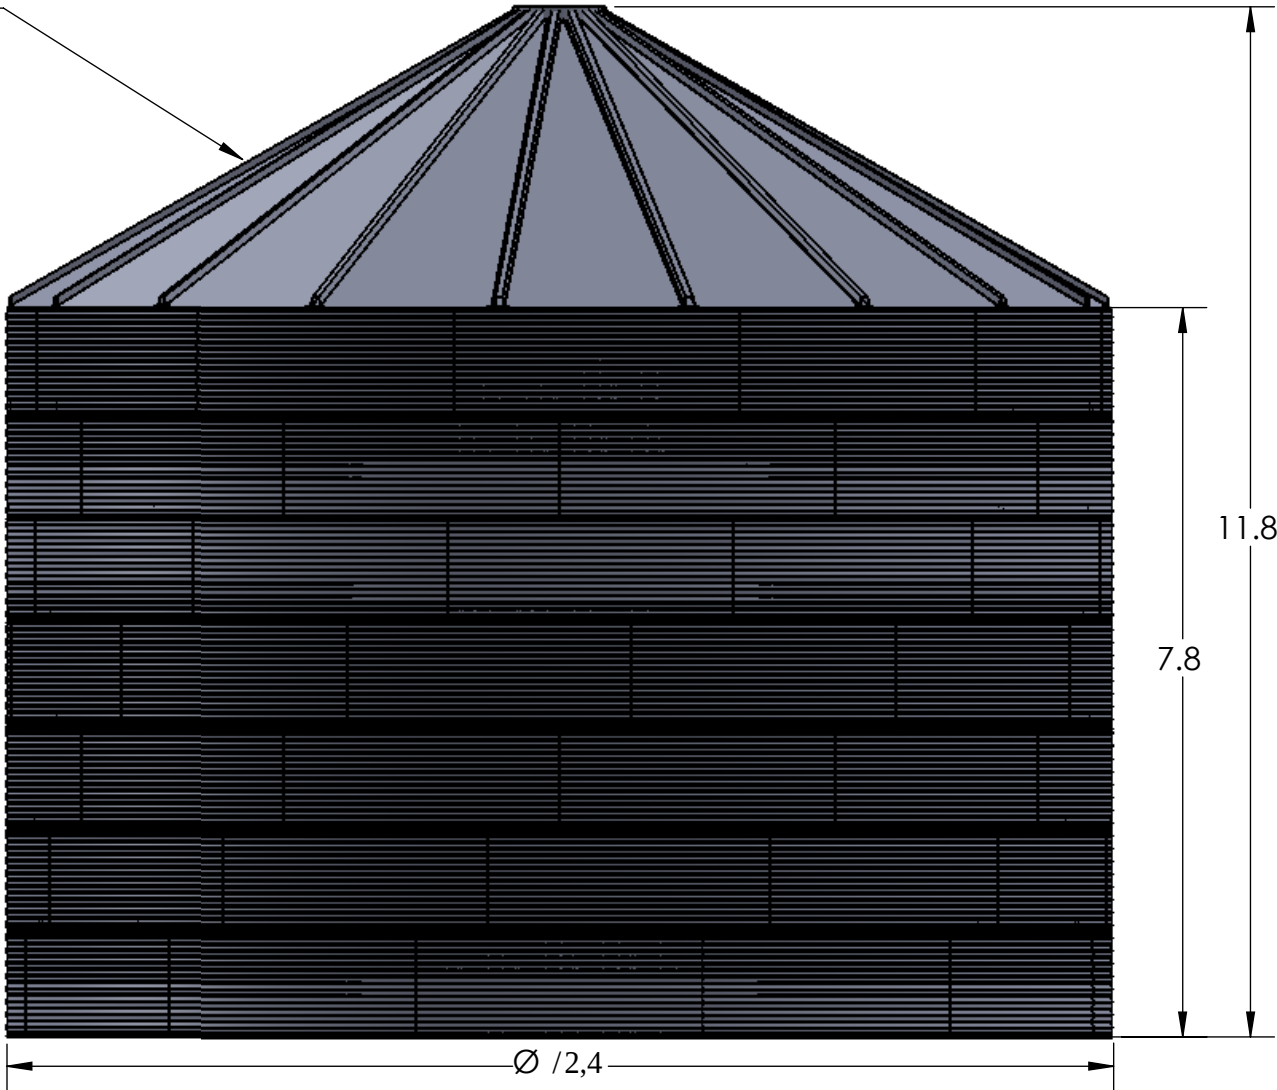

D

C

B

A

PROPRIETARY AND CONFIDENTIAL
THE INFORMATION CONTAINED IN THIS
DRAWING IS THE SOLE PROPERTY OF
TITAN STEEL WORKS. ANY
REPRODUCTION IN PART OR AS A WHOLE
WITHOUT THE WRITTEN PERMISSION OF
TITAN STEEL WORKS IS PROHIBITED.

UNLESS OTHERWISE SPECIFIED:		NAME		DATE		 TITAN STEEL WORKS Engineering • Manufacturing • Construction		
DIMENSIONS IN: Meters		DRAWN				TITLE: GENERAL ARRANGEMENT CGS Ø 14.6 m 7 TIER		
TOLERANCES:		CHECKED						
ISO 2768-mK		ENG APPR.						
		MFG APPR.						
		Q.A.						
INTERPRET GEOMETRIC TOLERANCING PER: ISO 1101		COMMENTS:				SIZE DWG. NO. REV A3 CGS-4807-30 2		
MATERIAL		SALES DRAWING-TANK						
MIXED		GENERAL ARRANGEMENT						
FINISH								
N/A								
DO NOT SCALE DRAWING						SCALE: 1:75 WEIGHT: 12750 kg SHEET 1 OF 1		