

NOTES:
1. NOMINAL CAPACITY: 1675 m³


D

C

B

A

DOME ROOF CONFIGURATION

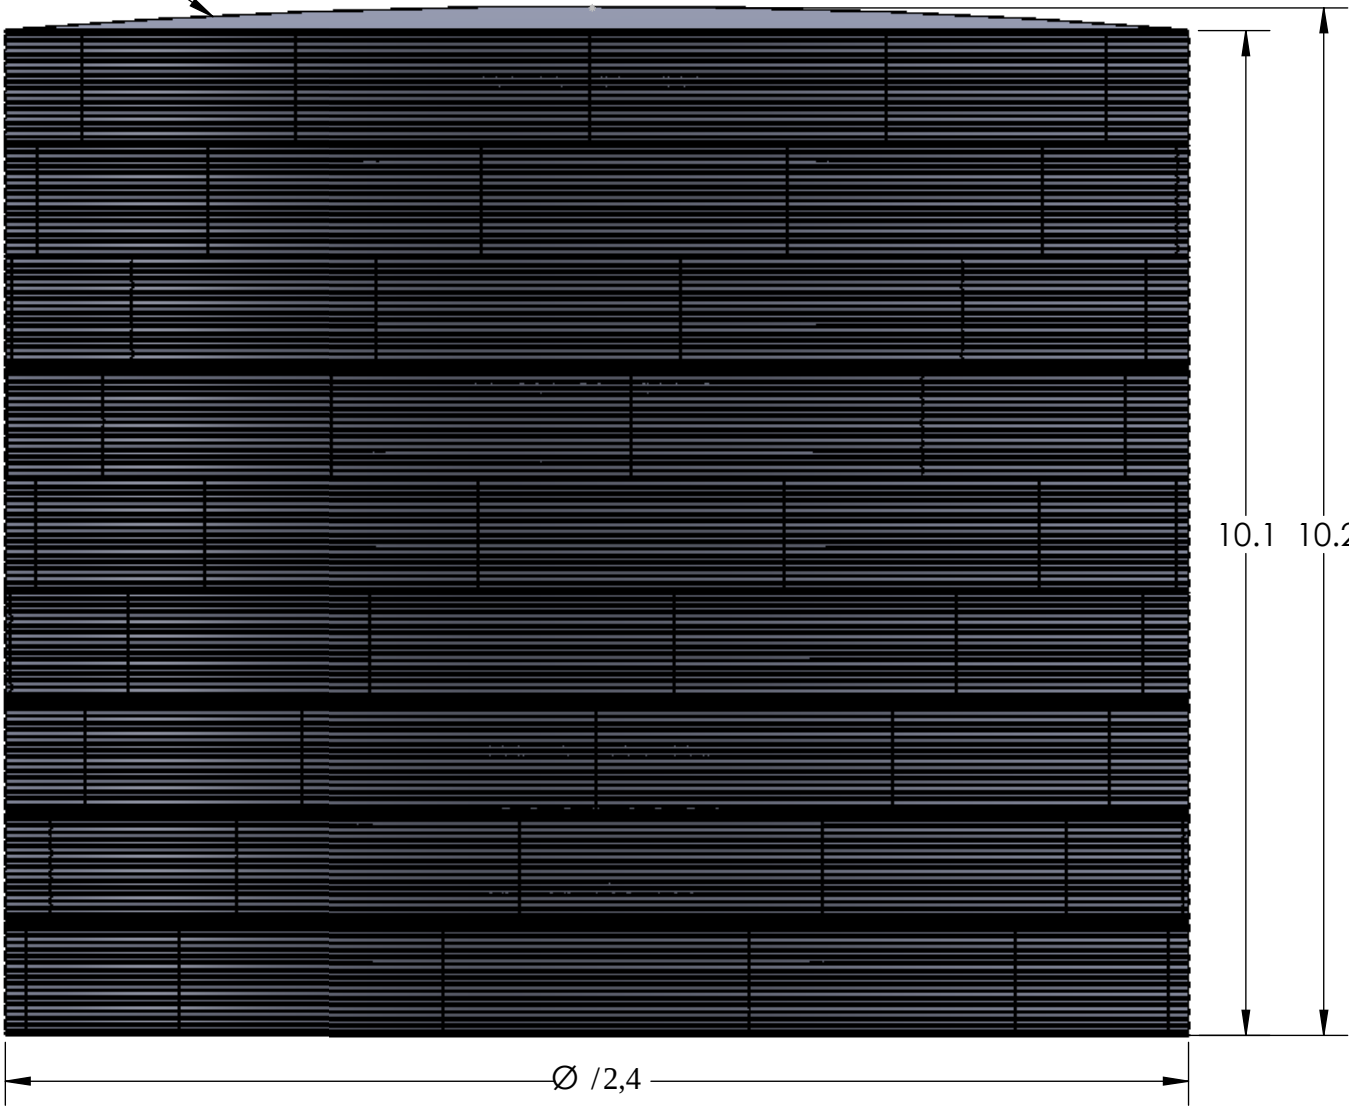

D

C

B

A

PROPRIETARY AND CONFIDENTIAL
THE INFORMATION CONTAINED IN THIS
DRAWING IS THE SOLE PROPERTY OF
TITAN STEEL WORKS. ANY
REPRODUCTION IN PART OR AS A WHOLE
WITHOUT THE WRITTEN PERMISSION OF
TITAN STEEL WORKS IS PROHIBITED.

UNLESS OTHERWISE SPECIFIED:		NAME		DATE		TITAN STEEL WORKS Engineering • Manufacturing • Construction					
DIMENSIONS IN: Meters		DRAWN				TITLE: GENERAL ARRANGEMENT CGS Ø 14.6 m 9 TIER					
		CHECKED									
		ENG APPR.									
		MFG APPR.									
TOLERANCES:						COMMENTS: SALES DRAWING-TANK GENERAL ARRANGEMENT					
ISO 2768-mK											
INTERPRET GEOMETRIC TOLERANCING PER: ISO 1101		Q.A.									
MATERIAL		MIXED				SIZE		DWG. NO.		REV	
FINISH		N/A				A3		CGS-4809-D		2	
DO NOT SCALE DRAWING						SCALE: 1:70		WEIGHT: 18650 kg		SHEET 1 OF 1	