
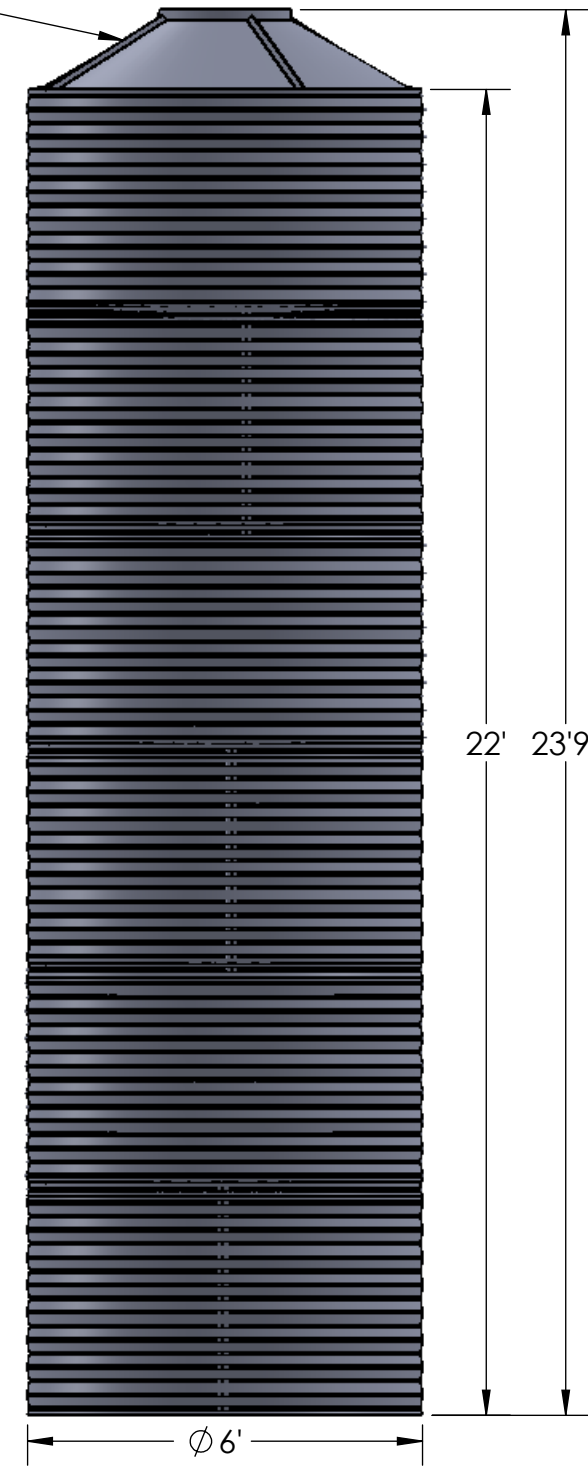


NOTES:
 1. NOMINAL CAPACITY: 4604 U.S. GALLONS

30° ROOF CONFIGURATION

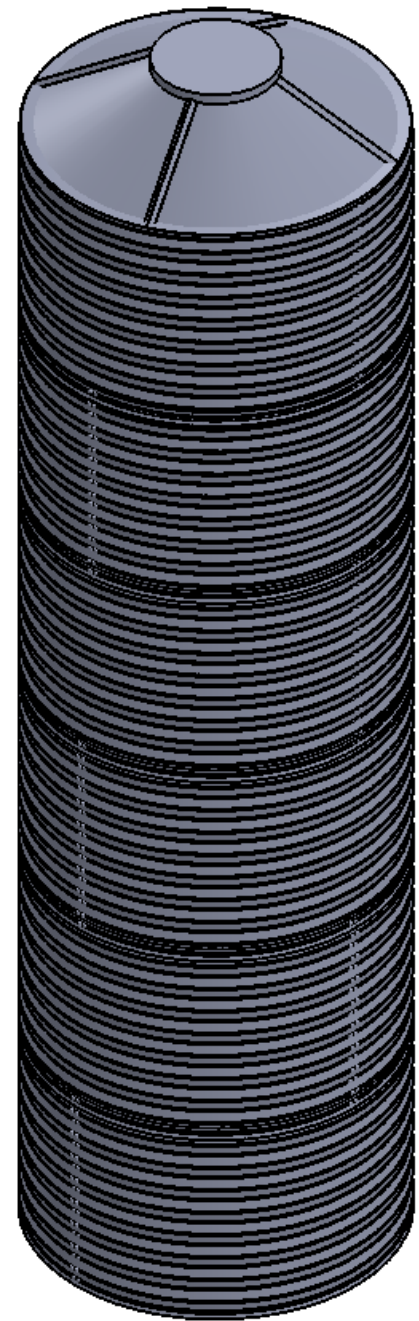

UNLESS OTHERWISE SPECIFIED:		NAME	DATE
DIMENSIONS ARE IN INCHES		DRAWN	AP 9.28.18
TOLERANCES:		CHECKED	
FRACTIONAL ± 1/16"		ENG APPR.	
ANGULAR: MACH ± .5° BEND ± .5°		MFG APPR.	
TWO PLACE DECIMAL ± .02"		Q.A.	
THREE PLACE DECIMAL ± .005"		COMMENTS:	
INTERPRET GEOMETRIC TOLERANCING PER: ASME Y14.5		SALES DRAWING-TANK GENERAL ARRANGEMENT	
MATERIAL	MIXED		
FINISH	N/A		
DO NOT SCALE DRAWING			

PROPRIETARY AND CONFIDENTIAL
 THE INFORMATION CONTAINED IN THIS DRAWING IS THE SOLE PROPERTY OF CONTAIN WATER SYSTEMS. ANY REPRODUCTION IN PART OR AS A WHOLE WITHOUT THE WRITTEN PERMISSION OF CONTAIN WATER SYSTEMS IS PROHIBITED.



TITLE: GENERAL ARRANGEMENT CGS 6' 6 TIER		
SIZE B	DWG. NO. CGS-606-30	REV 1
SCALE: 1:35 WEIGHT: 825 LBS		SHEET 1 OF 1